

16" square steel pipe underneath

inside pipe


24" x 24" x 10" joists for

Top steel girded column

4 courses block

anchors bolts 48" O.C.

8" block

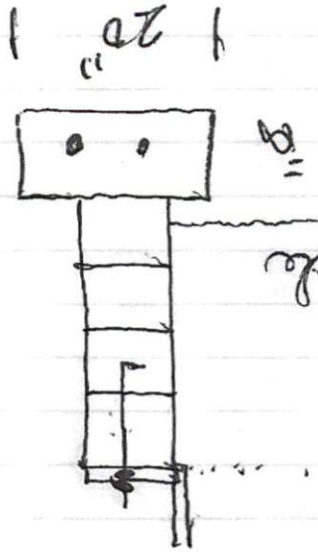

2-#4 rebar

Danny Lee
910-891-9958

