


LOTS 2 & 3 AND 3 & 4 SHALL HAVE SHARED DRIVEWAYS  
WITHIN 25' OF PROPERTY LINE AS SHOWN.

'AGE 148  
14-252

NCSR # 1314 RAVEN ROCK RD. 60' R/W

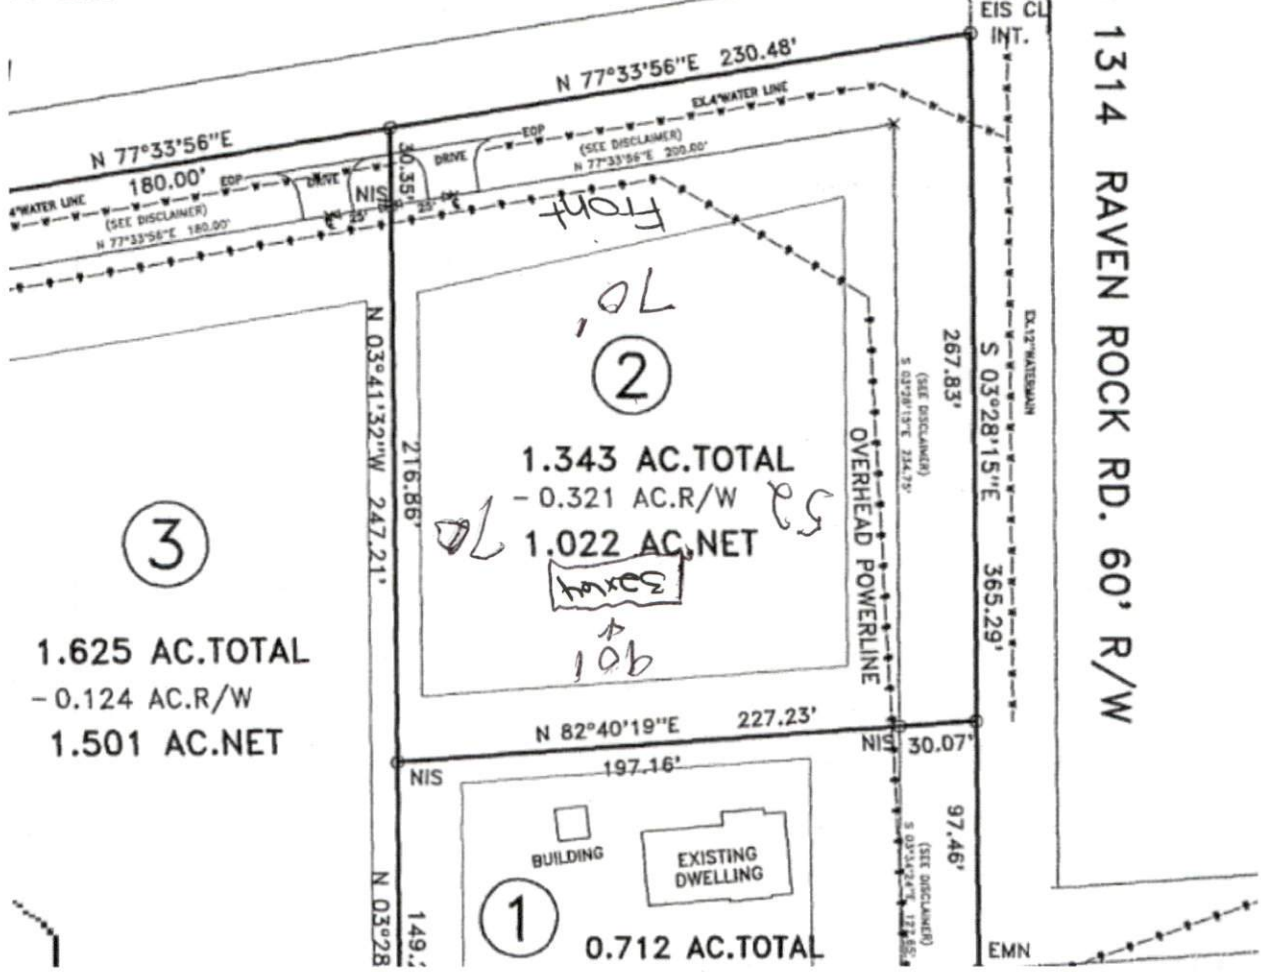

3

1.625 AC.TOTAL  
- 0.124 AC.R/W  
1.501 AC.NET

2

1.343 AC.TOTAL  
- 0.321 AC.R/W  
1.022 AC.NET

1

0.712 AC.TOTAL

SITE PLAN APPROVAL

DISTRICT RA-30 USE 32x64  
#BEDROOMS 3 modular

12-30-101 KA-6  
ZONING ADMINISTRATOR