



APPROVED  
Limited building only review  
Permit holder responsible for  
full compliance with the code

NOTICE TO CONTRACTOR  
All construction must comply with current NC Building Codes  
and is subject to field inspection and verification.

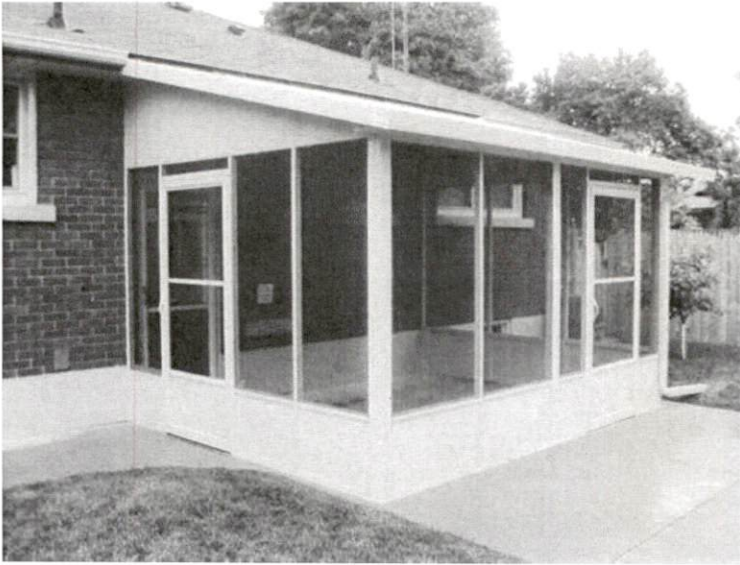




Screen with Panel

See page 5 of this plan for all code compliance notes.

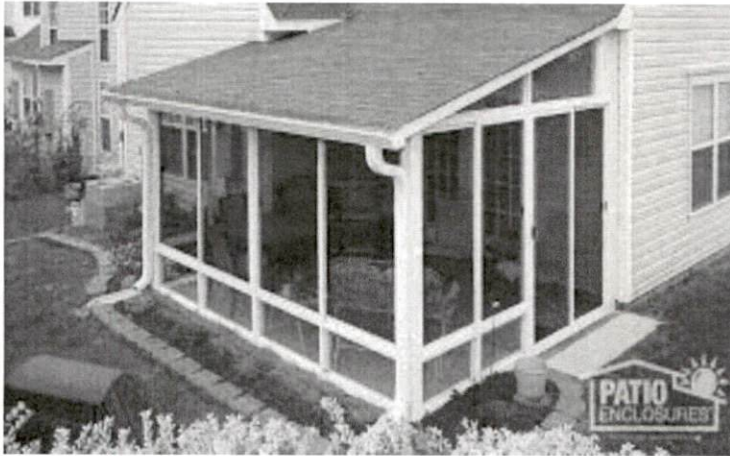

Full Screen



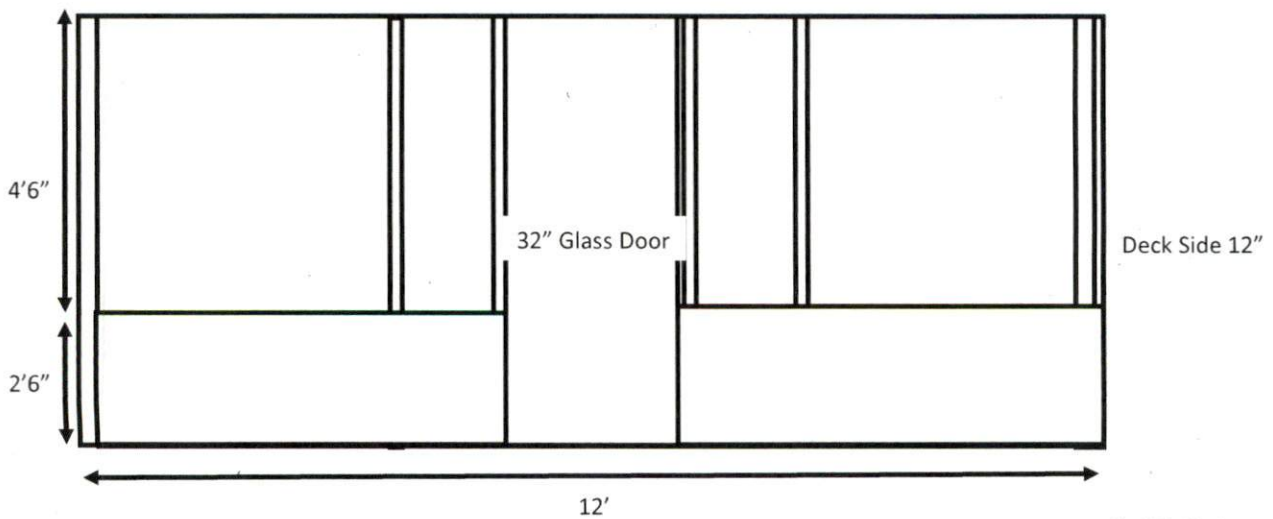
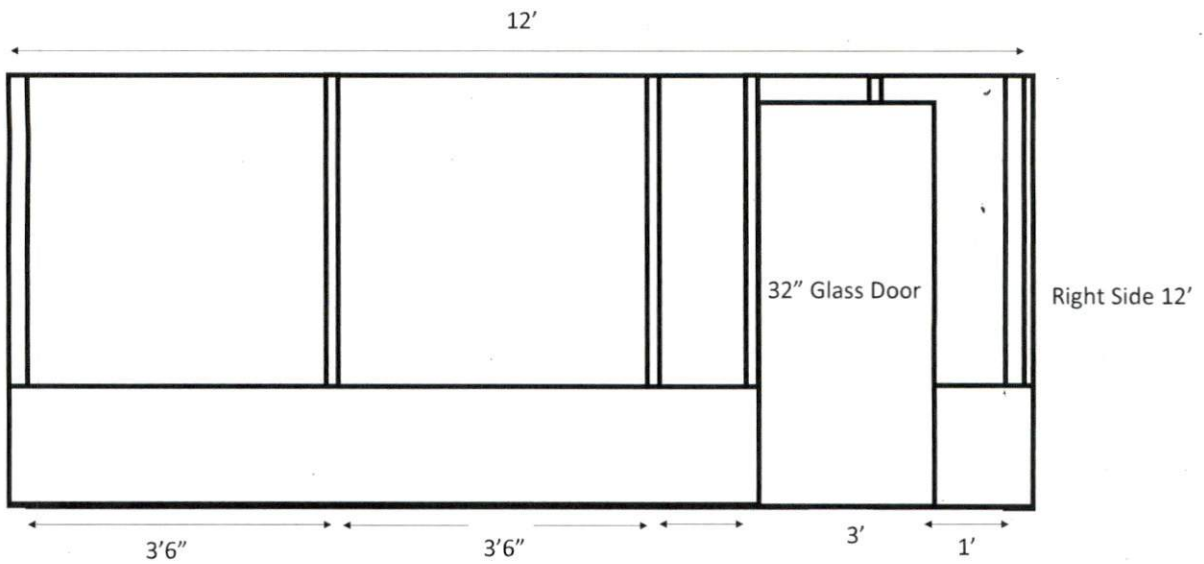
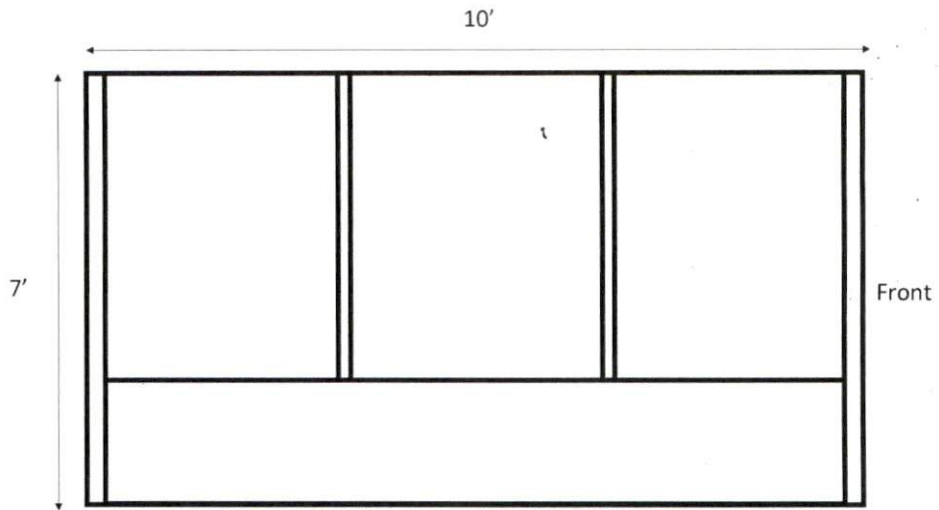




Not To Scale


Not To Scale

January 06, 2020

2981 Carolina Way  
Sanford, NC 27331

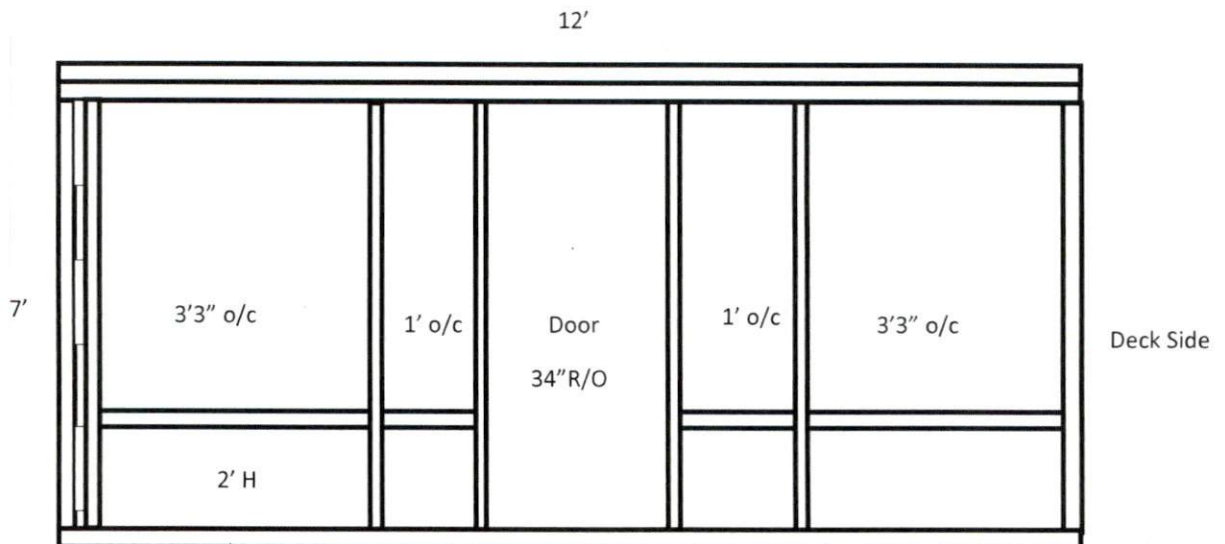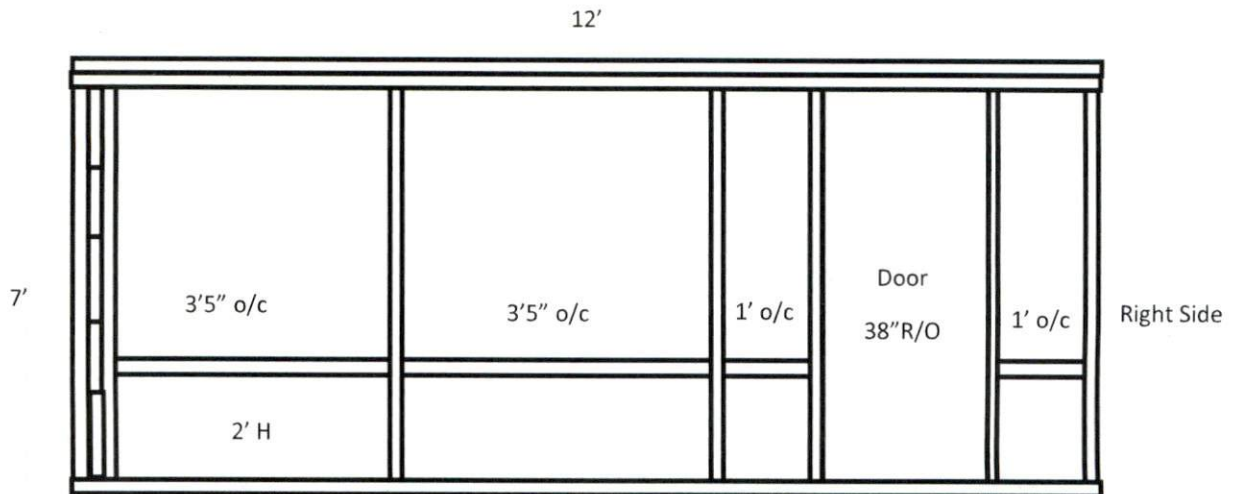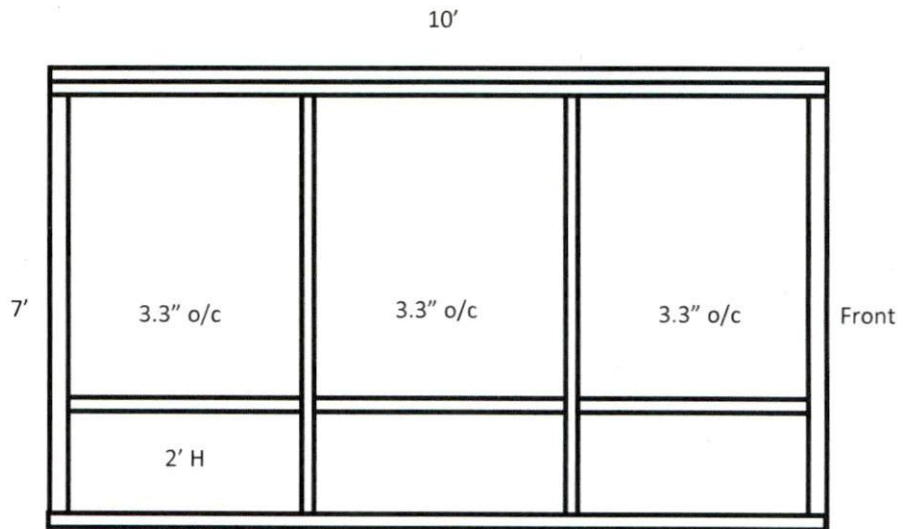

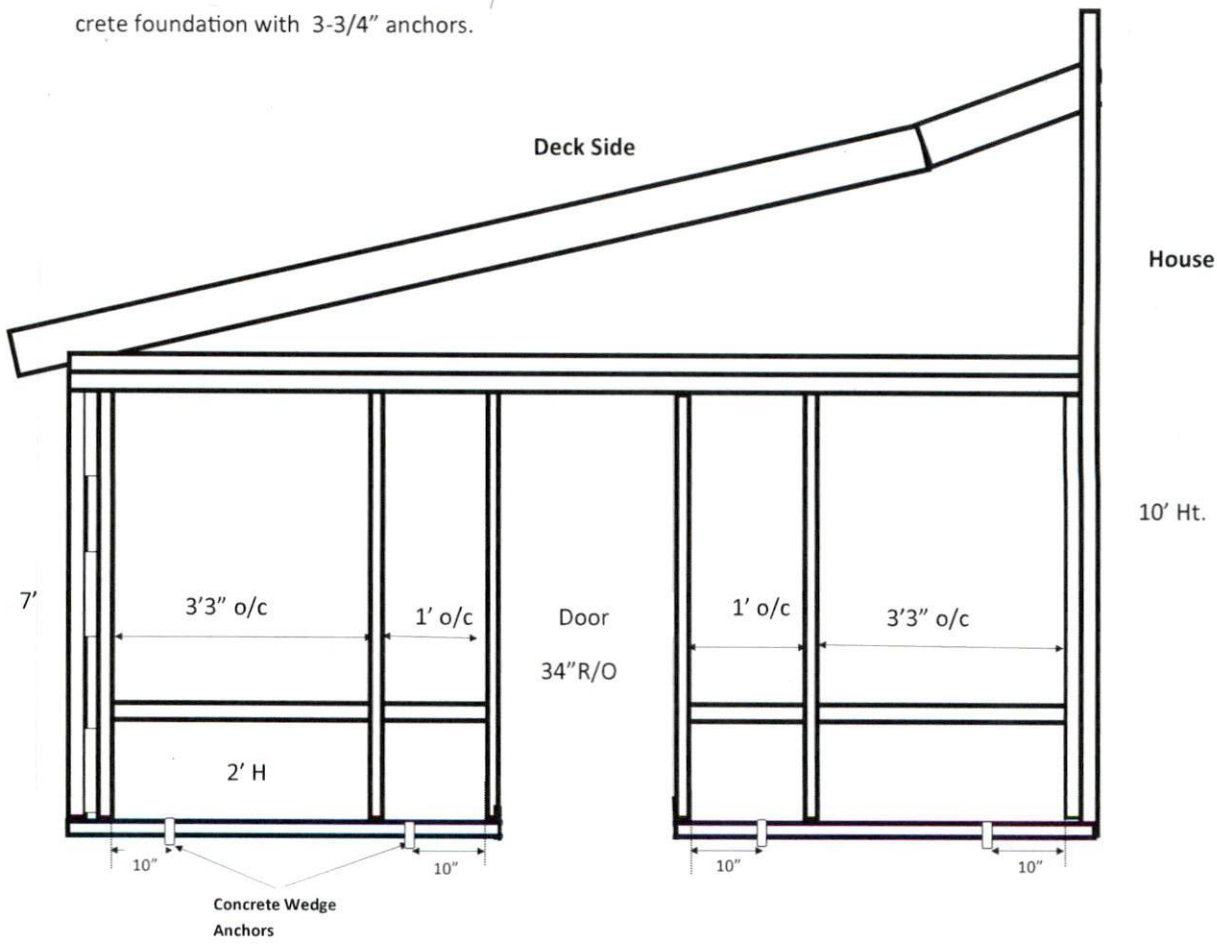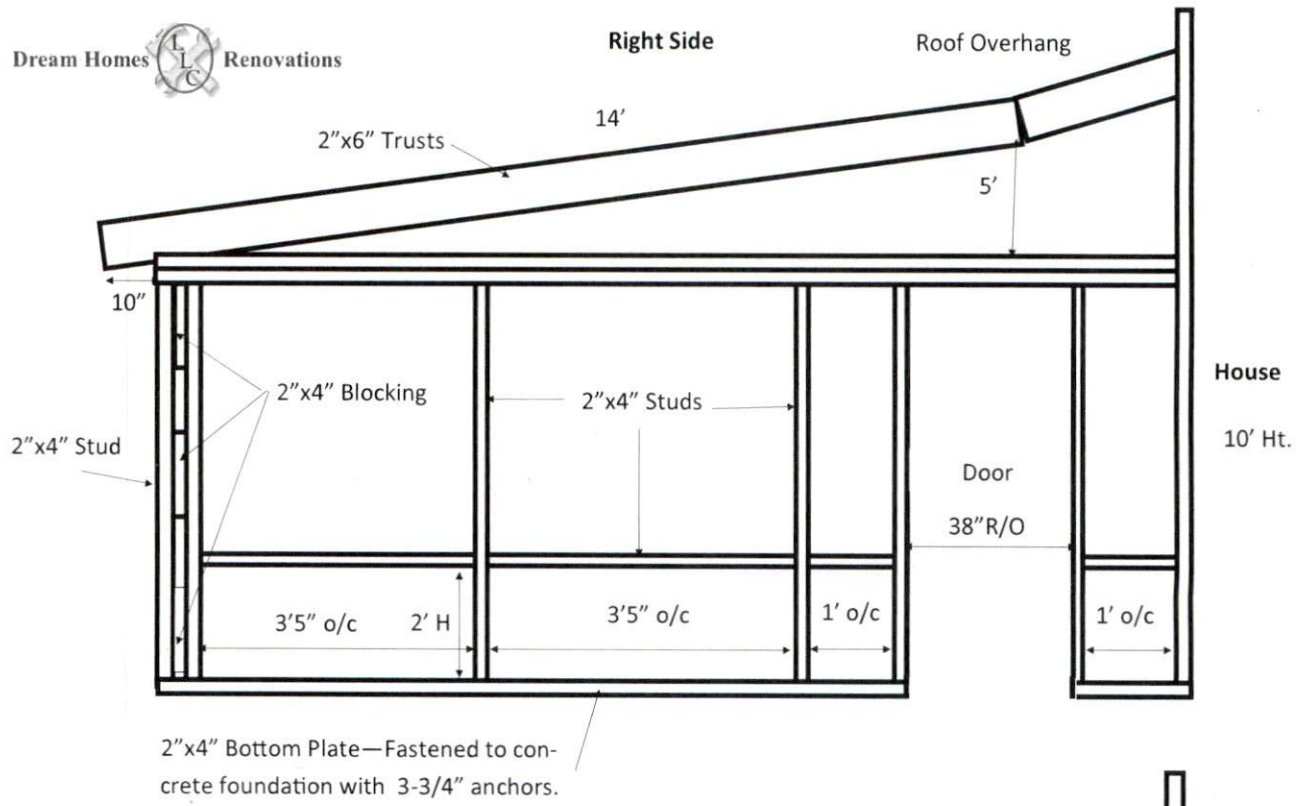

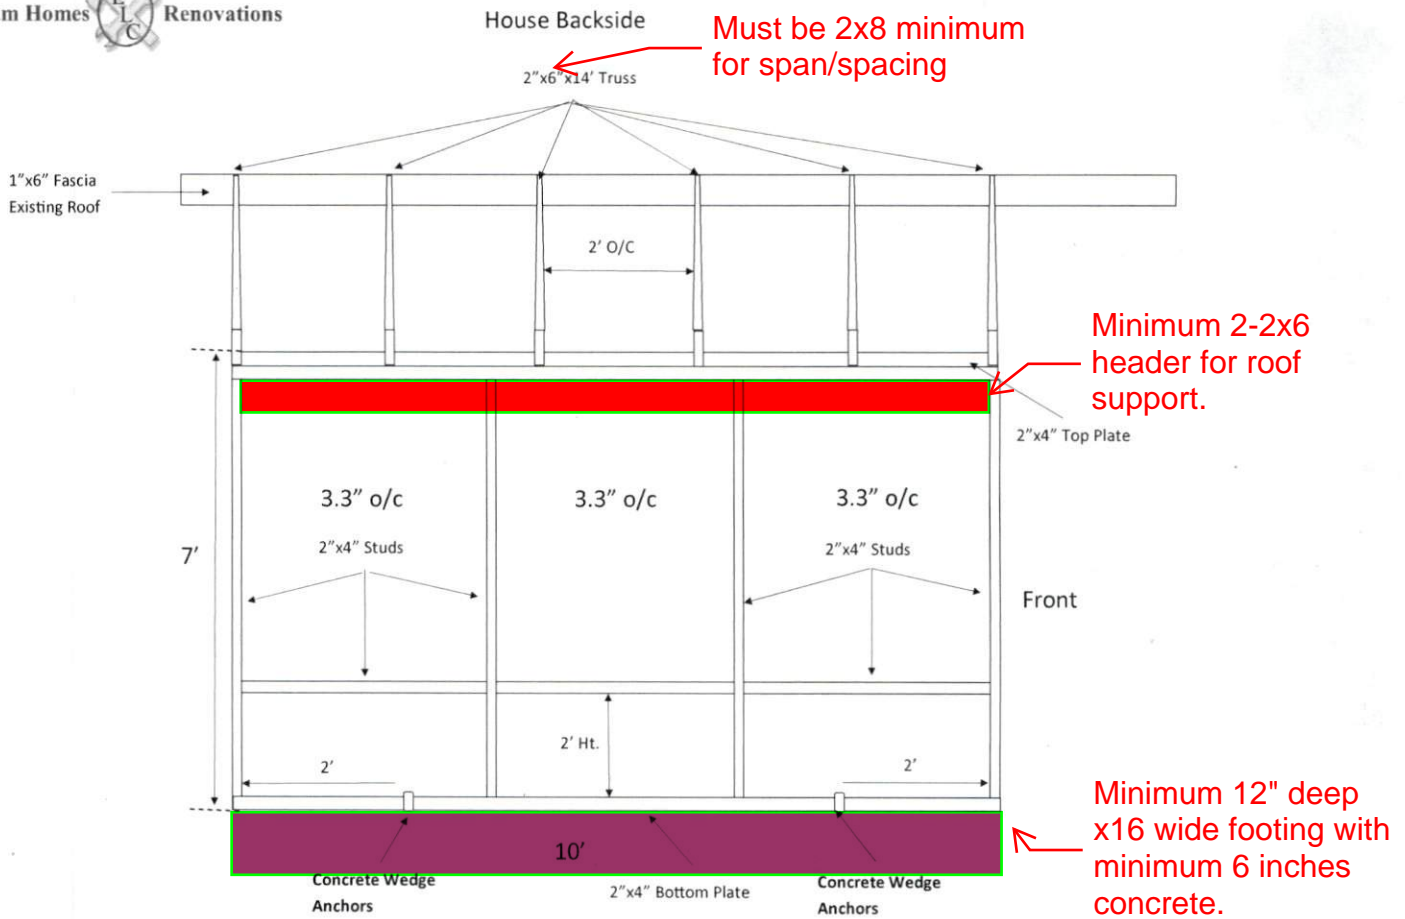


Slope	4/12	Overhang	10"	Shingles	3-Tab Composition 25YR— 15# Roof Felt	Framing Nails (Pneumatic)	3-1/4"
Rise	5'	Blocking	2"x4" #2 Pine PT	Fascia	1"x6" Pine PT	Wedge Anchors	3-3/4"x1/2"
Span	14'	Top Plate	2"x4" #2 Pine PT	Siding— Double Panel Vinyl	10"x144"		
Studs	2"x4"x8' #2 Pine PT	Decking	4'x8'x12" Plywood	L-Side Storm Door Aluminum Glass	32"		
Roof Trusses	2"x6" #2 Pine PT	Fascia	2"x6" #2 Pine PT	R-Side Storm Door Aluminum Glass	36"		
		Foundation	Concrete				

See Note


Not To Scale  
January 06, 2020

2981 Carolina Way  
Sanford, NC 27331

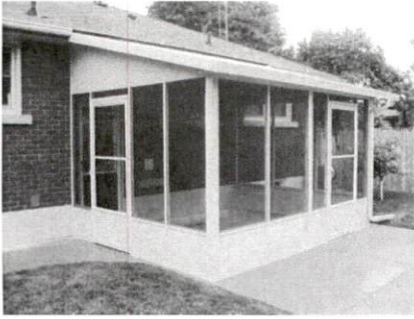


Vinyl Panel Siding

10'

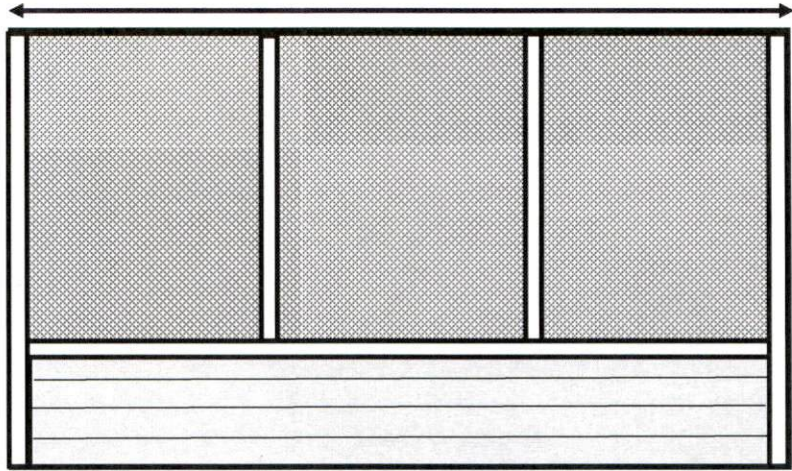


Front

Right Side

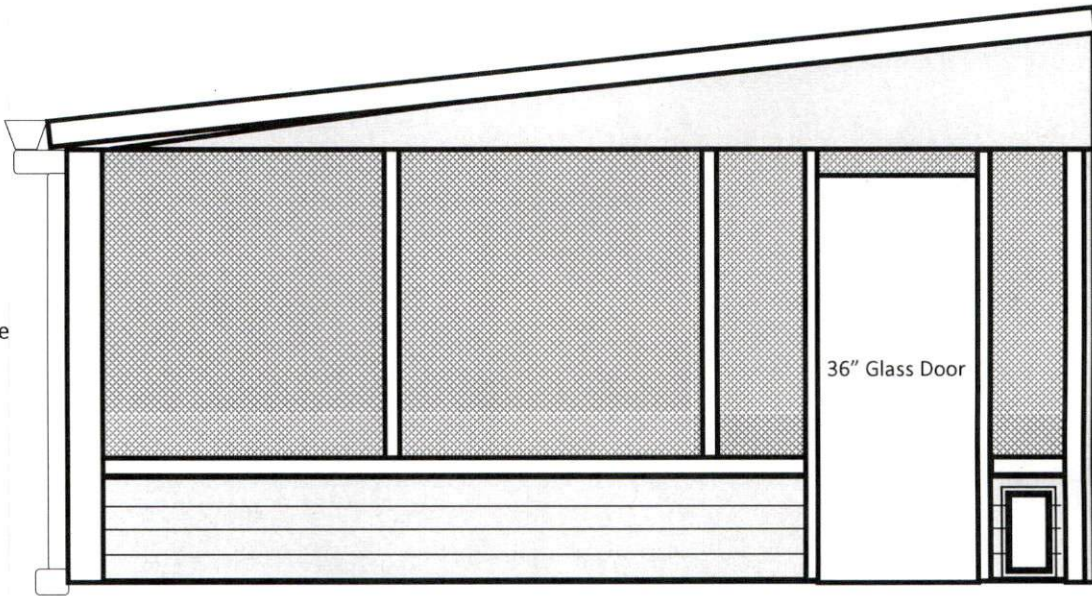

36" Glass Door

Left Side

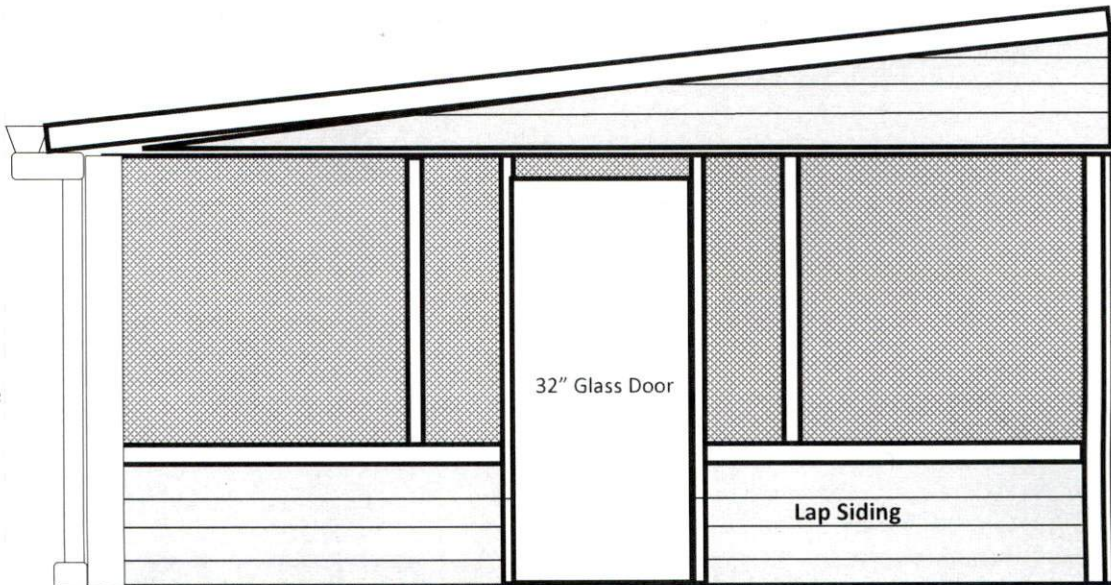

32" Glass Door

Lap Siding