


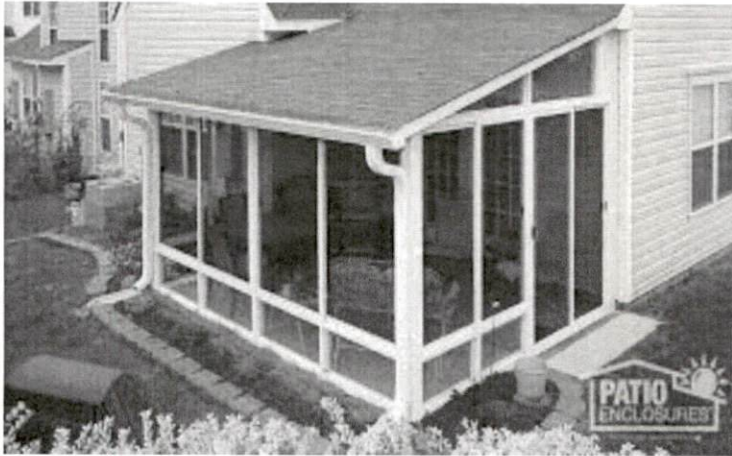


Screen with Panel

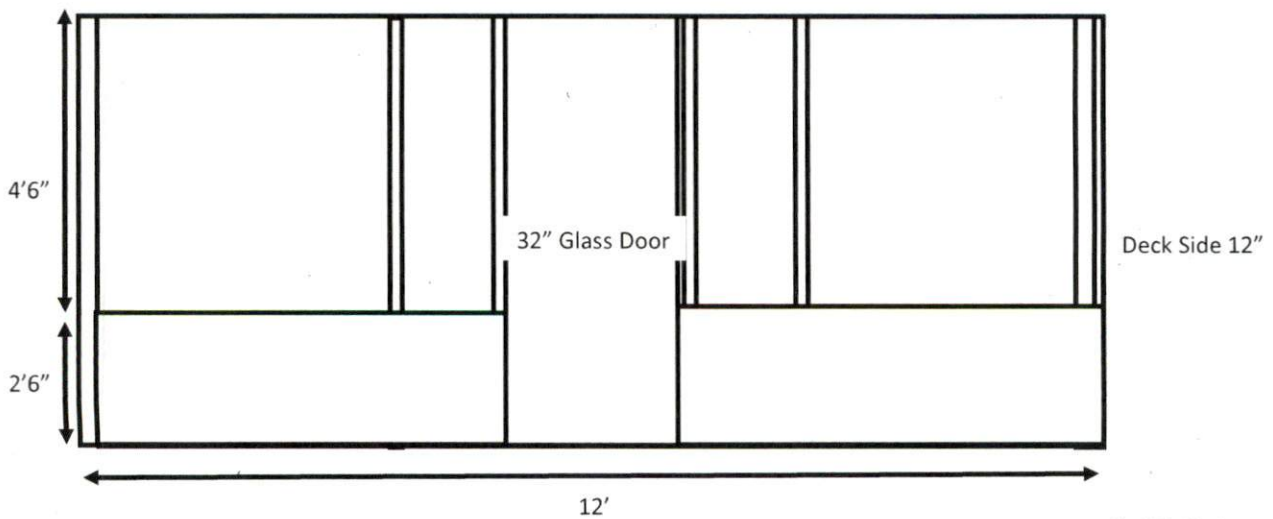

Full Screen

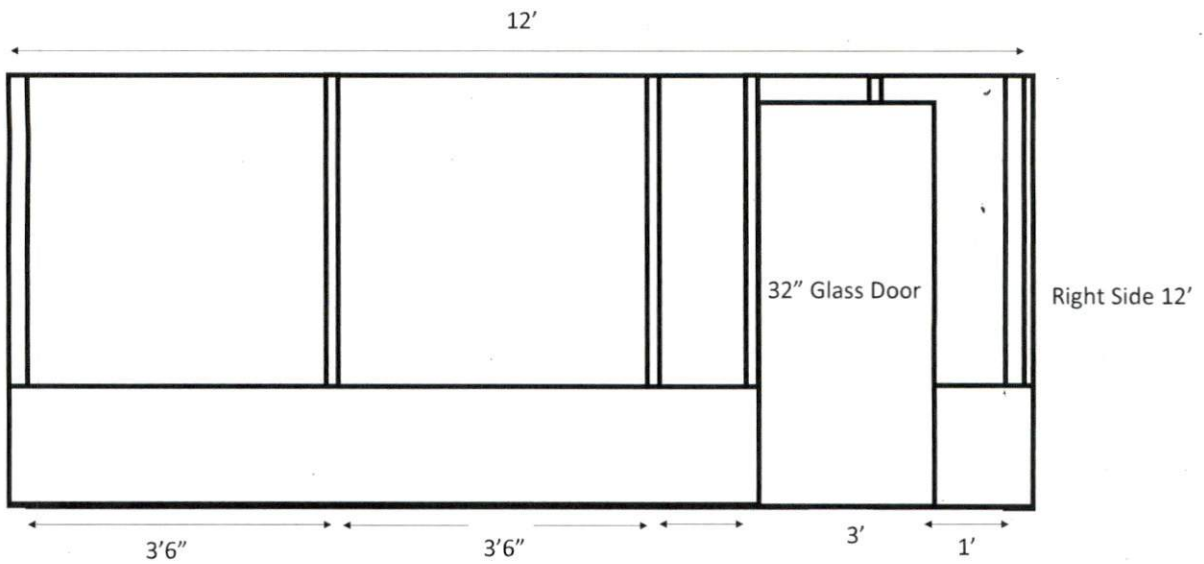

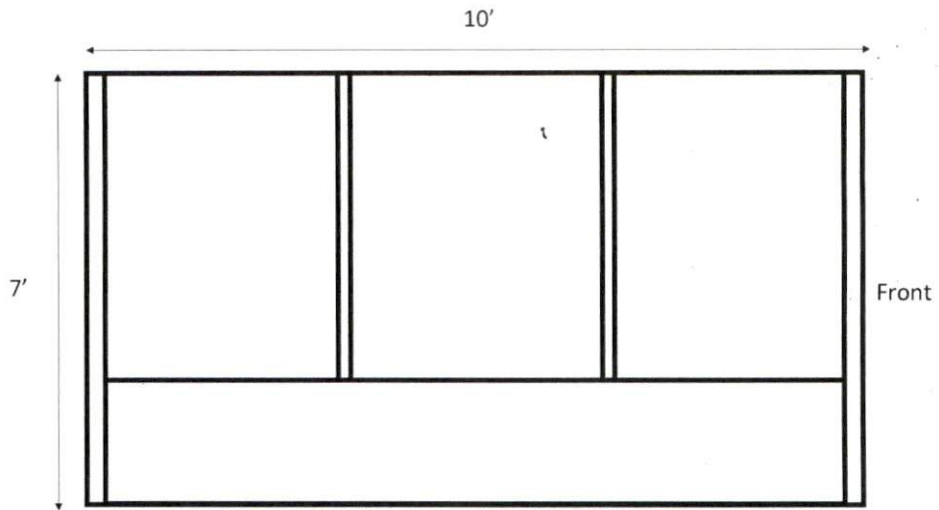


Not To Scale

Not To Scale


January 06, 2020

2981 Carolina Way
Sanford, NC 27331


10'


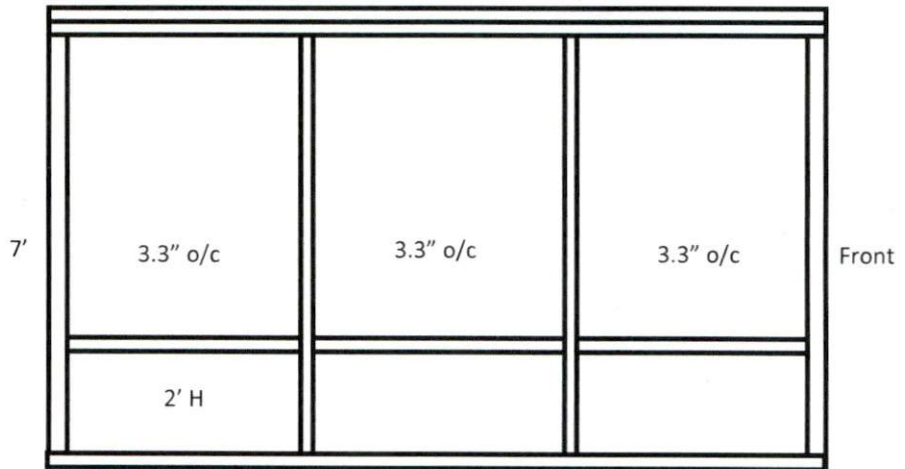


12'

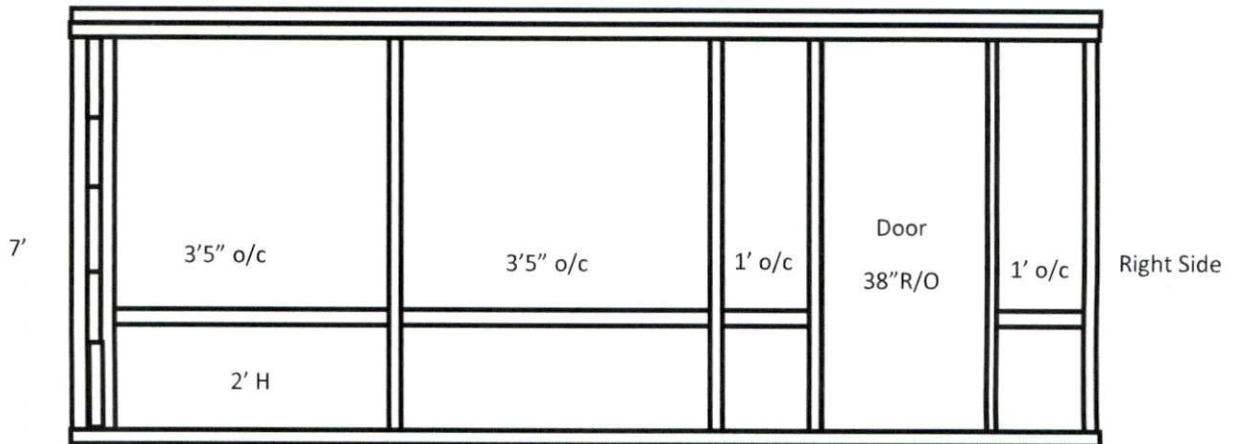


12'

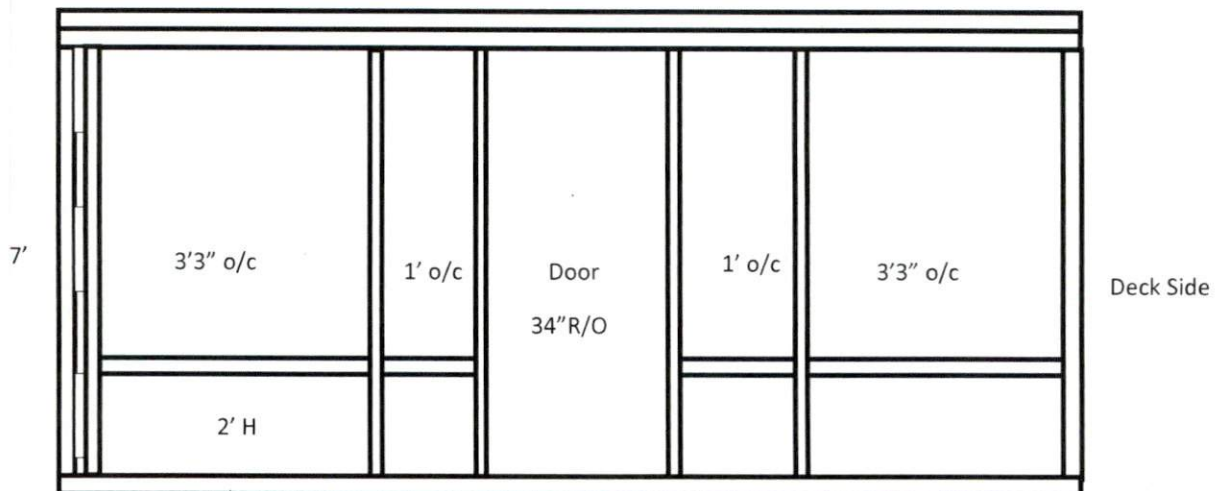

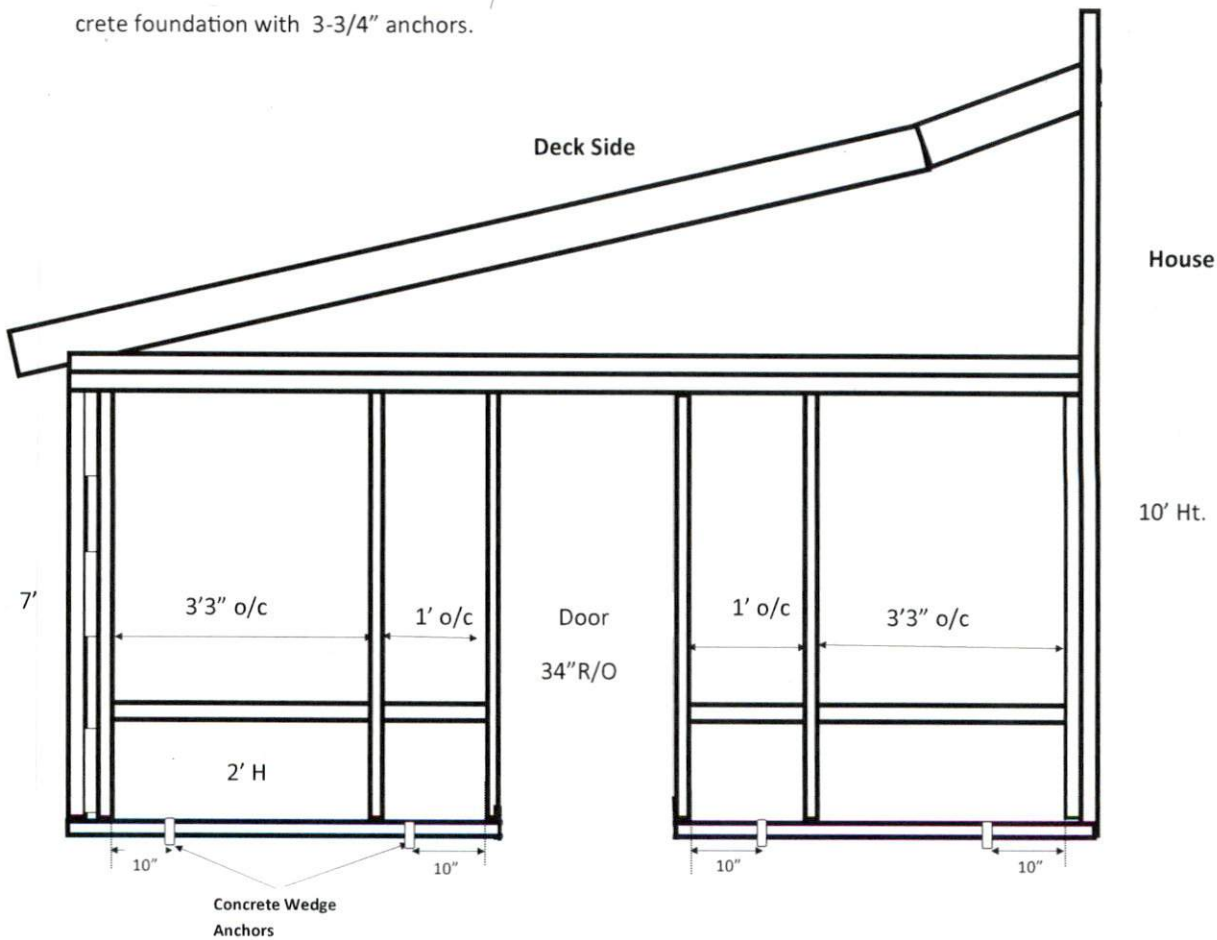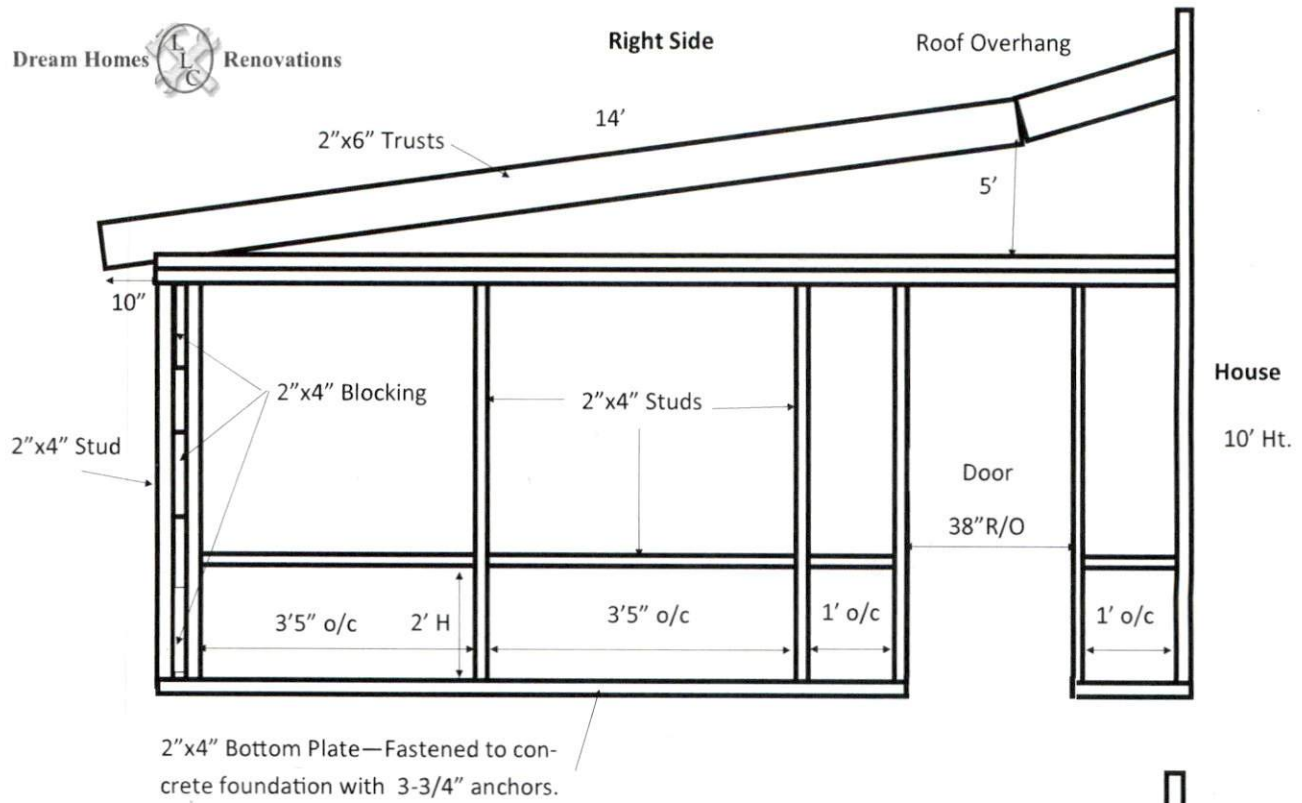


House Backside

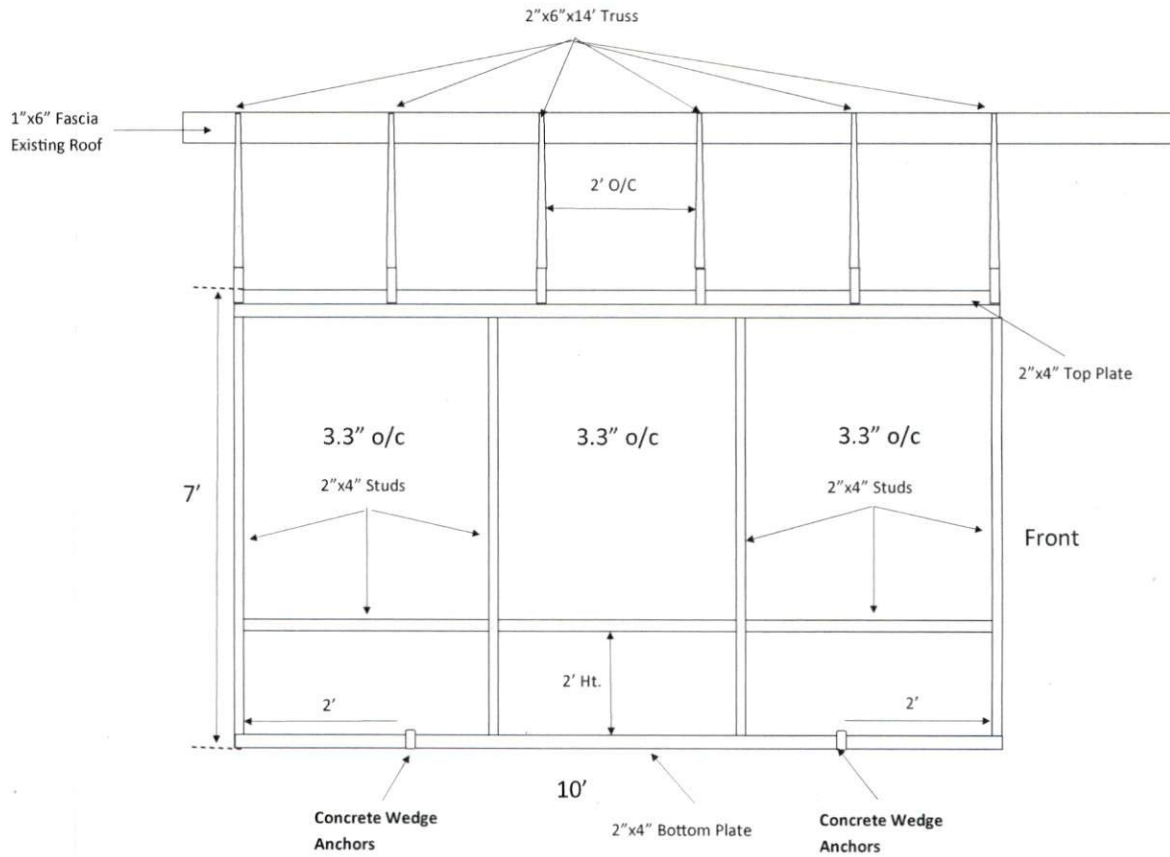

Slope	4/12	Overhang	10"	Shingles	3-Tab Composition 25YR— 15# Roof Felt	Framing Nails (Pneumatic)	3-1/4"
Rise	5'	Blocking	2"x4" #2 Pine PT	Fascia	1"x6" Pine PT	Wedge Anchors	3-3/4"x1/2"
Span	14'	Top Plate	2"x4" #2 Pine PT	Siding— Double Panel Vinyl	10"x144"		
Studs	2"x4"x8' #2 Pine PT	Decking	4'x8'x12" Plywood	L-Side Storm Door Aluminum Glass	32"		
Roof Trusses	2"x6" #2 Pine PT	Fascia	2"x6" #2 Pine PT	R-Side Storm Door Aluminum Glass	36"		
		Foundation	Concrete				


Not To Scale
January 06, 2020

2981 Carolina Way
Sanford, NC 27331

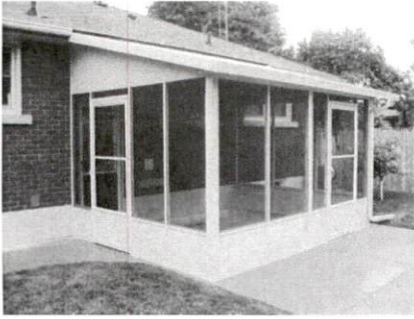


Vinyl Panel Siding

10'

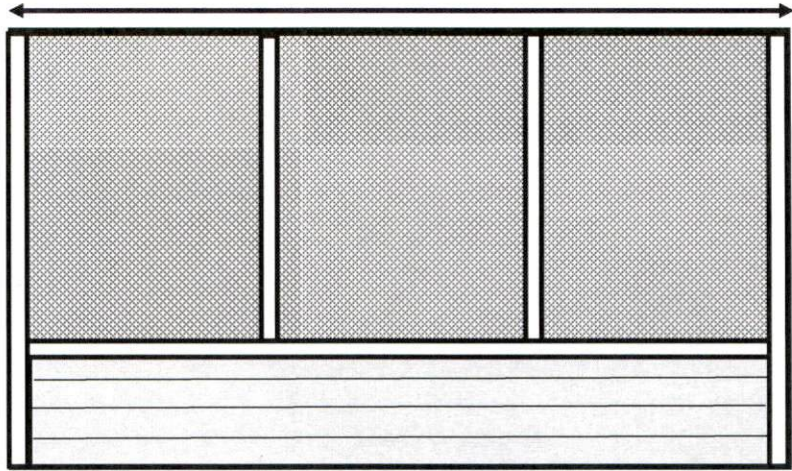

Right Side

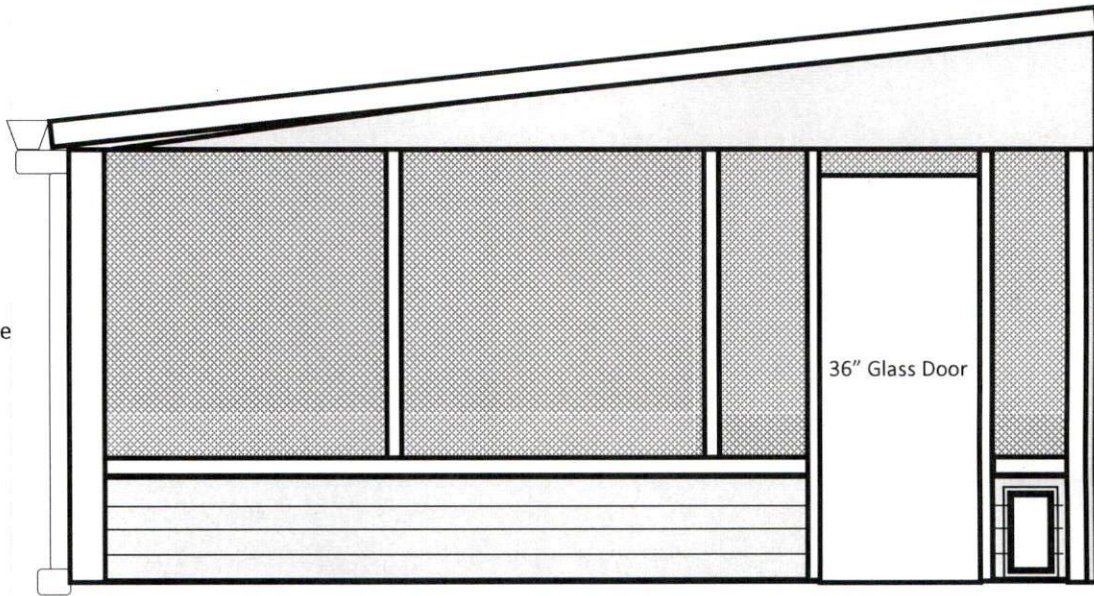

Left Side

