



Ceiling rafters 2x6 to span no more than 4' in upper 3rd of ceiling 16" OC

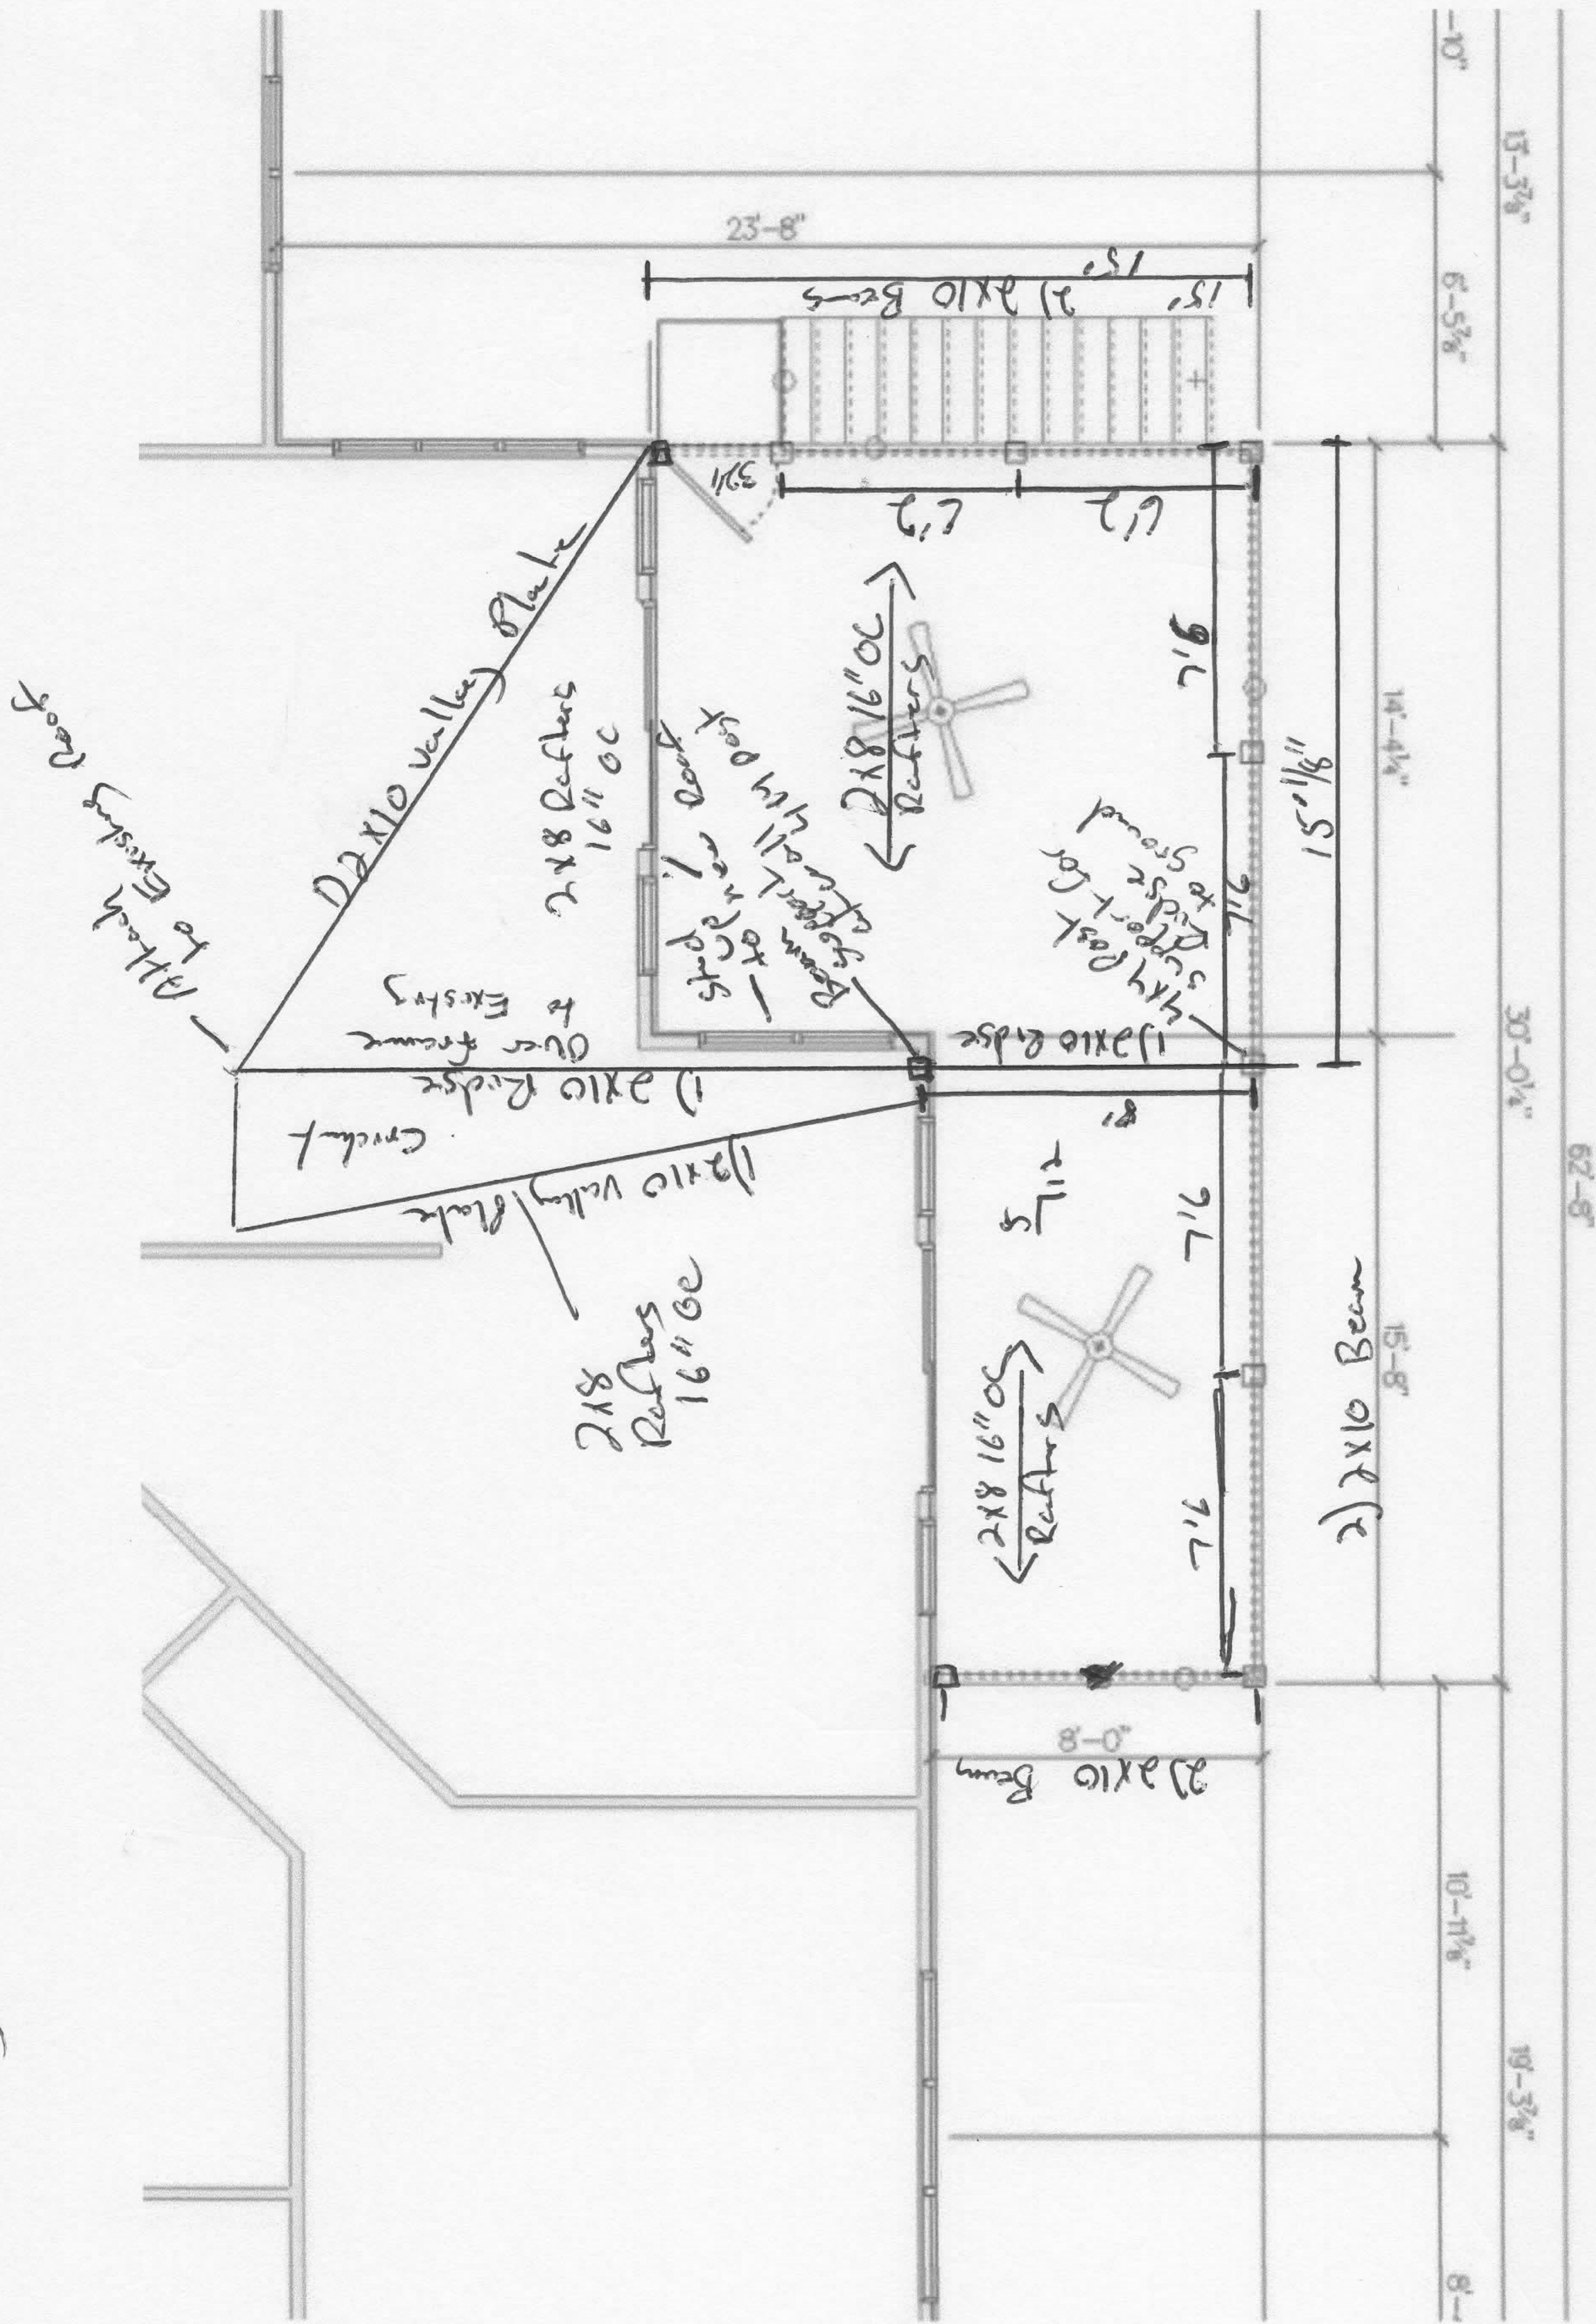

Deck is existing Double 2x10 Band all 3 sides  
2x10 FT 160C on large section 2x8 FT 16" OC on small section  
Deck supports are CNG Post at same locations as 4x4 Post shown on Plans

# Roof Frame

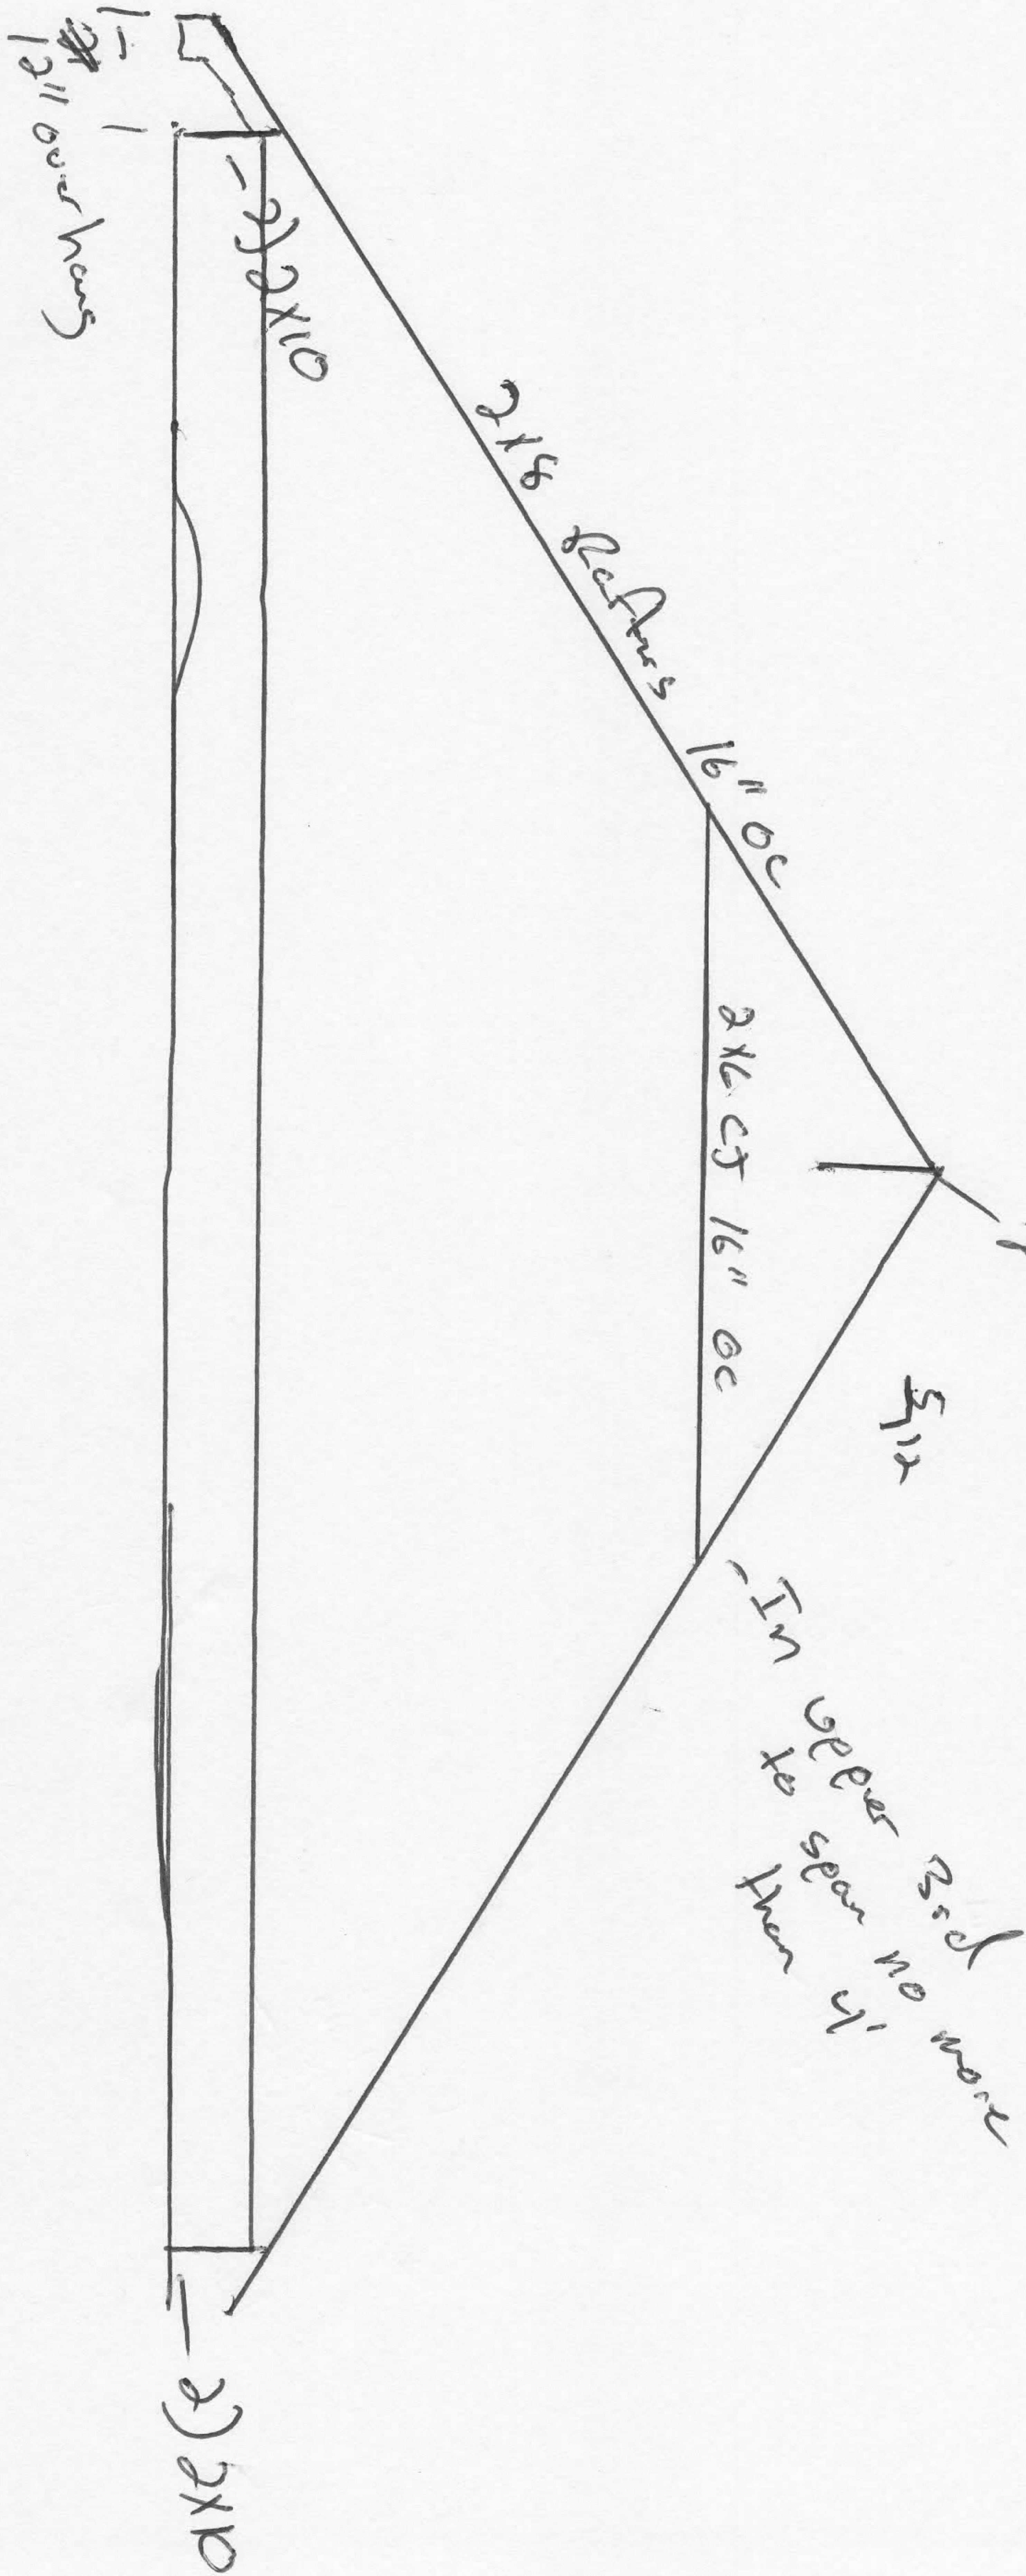

2x10 Ridge to Ground from Center Support  
 5/12  

Subject: Plans 218 Pineville Dr  
 To: Michael Hunt  
 Date: Friday, December 30, 2011 10:57 AM  
 From: Michael Hunt