

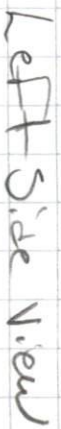
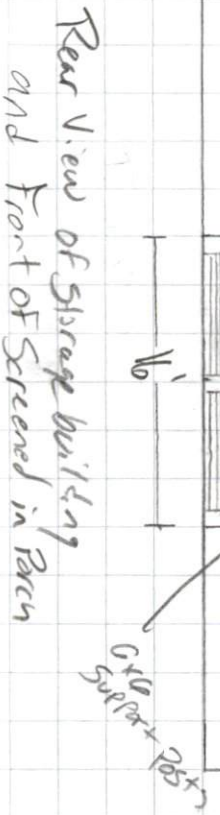
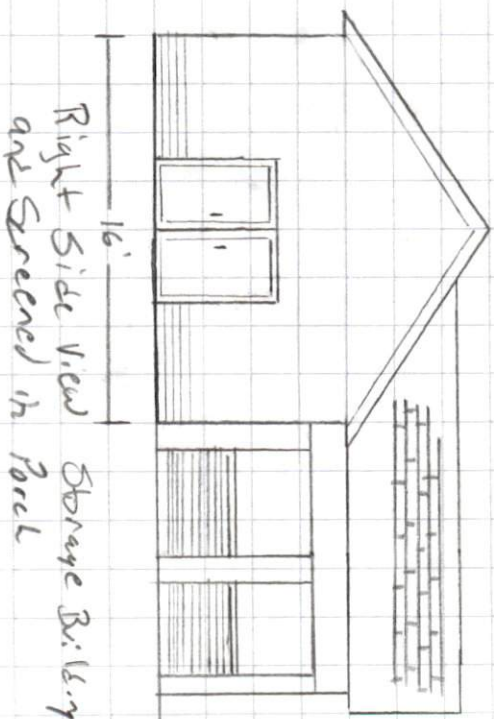


196 Homestead Ln.  
Angier, NC 27501

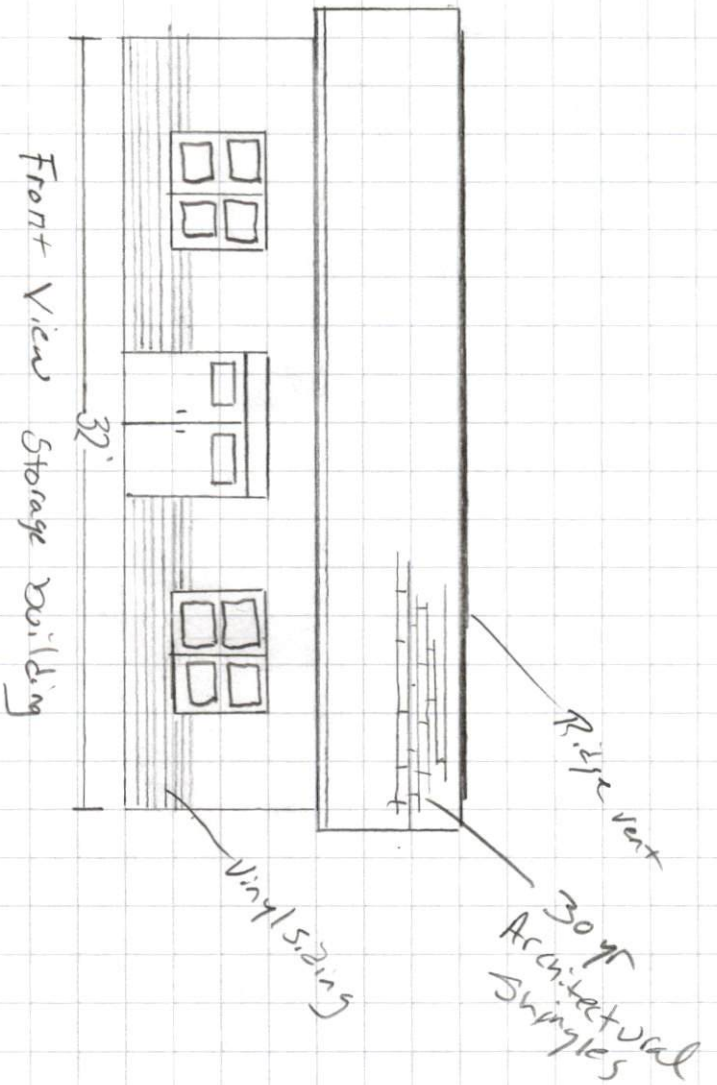


32'

4" Monolithic concrete slab. For storage building and screened in porch

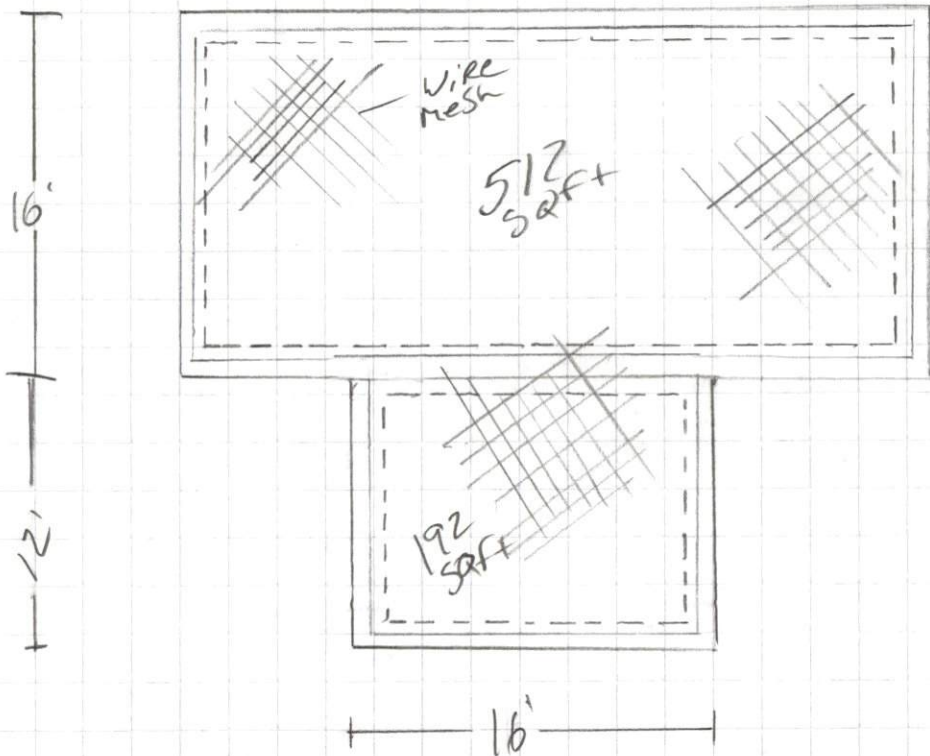

196 Home Stead Ln  
Angier, Nc 27501

SKY VIEW OF FLOOR LAYOUT  
AND WINDOWS + DOORS.

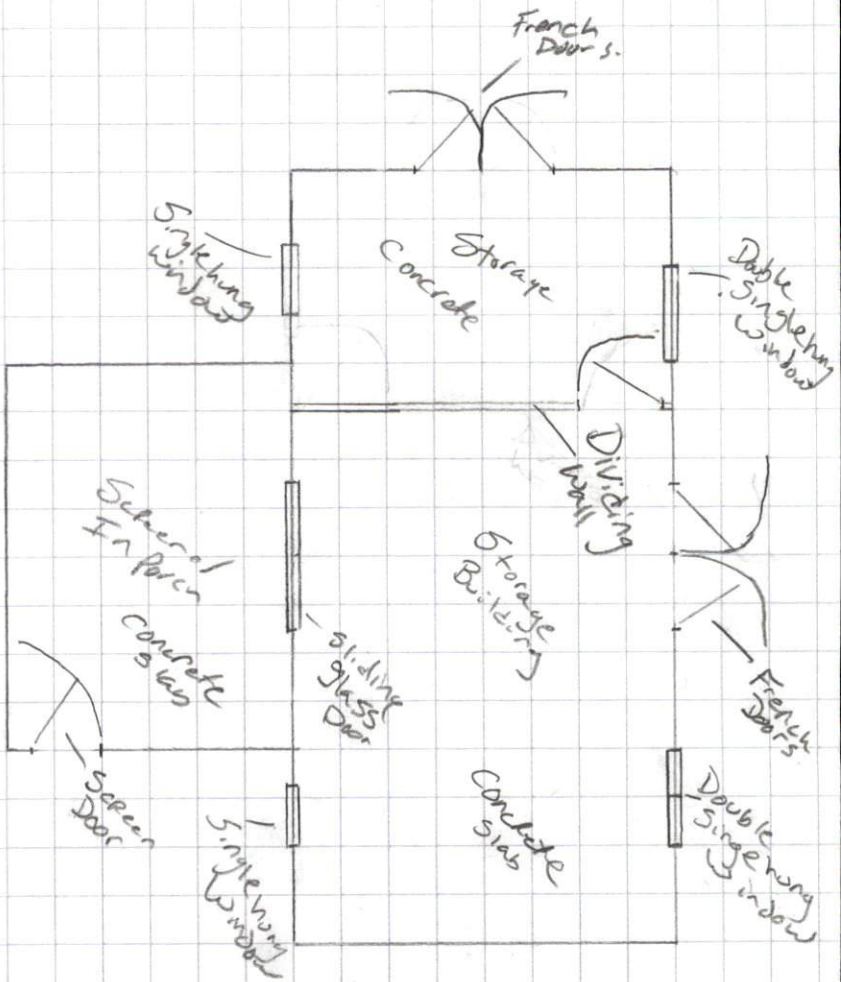

196 Homestead Ln  
Angier, NC 27501

Electrical layout  
HVAC mini-split.

