


VICINITY MAP (NTS)

LEGEND

- NTS NOT TO SCALE
- EIP EXISTING IRON PIPE
- PP POWER POLE
- W/M WATER METER
- TB TELEPHONE BOX
- IPS IRON PIPE SET
- CP&L TRANSFORMER
- CATV CABLE TV BOX
- L POLE LIGHT POLE
- OHPL OVERHEAD POWER LINE
- F.E.S. FLARED END SECTION (PIPE)
- RCP REINFORCED CONC. PIPE
- B.O.C. BACK OF CURB
- F.H. FIRE HYDRANT
- C/O SEWER CLEAN OUT
- EIS EXISTING IRON STAKE
- M.H. MANHOLE
- ECM EXISTING CONCRETE MONUMENT
- P.K. PARKER KALON NAIL

Course	Bearing	Distance
L1	N 01°06'26" E	35.00'
L2	N 05°23'09" W	92.89'
L3	N 48°33'51" E	102.20'
L4	N 14°06'50" E	126.47'
L5	N 48°49'44" E	126.16'
L6	N 48°49'44" E	33.32'
L7	S 66°58'09" E	163.38'
L8	S 66°53'32" E	199.81'
L9	S 66°45'18" E	201.24'
L10	S 66°42'32" E	98.61'
L11	S 22°56'29" W	30.00'

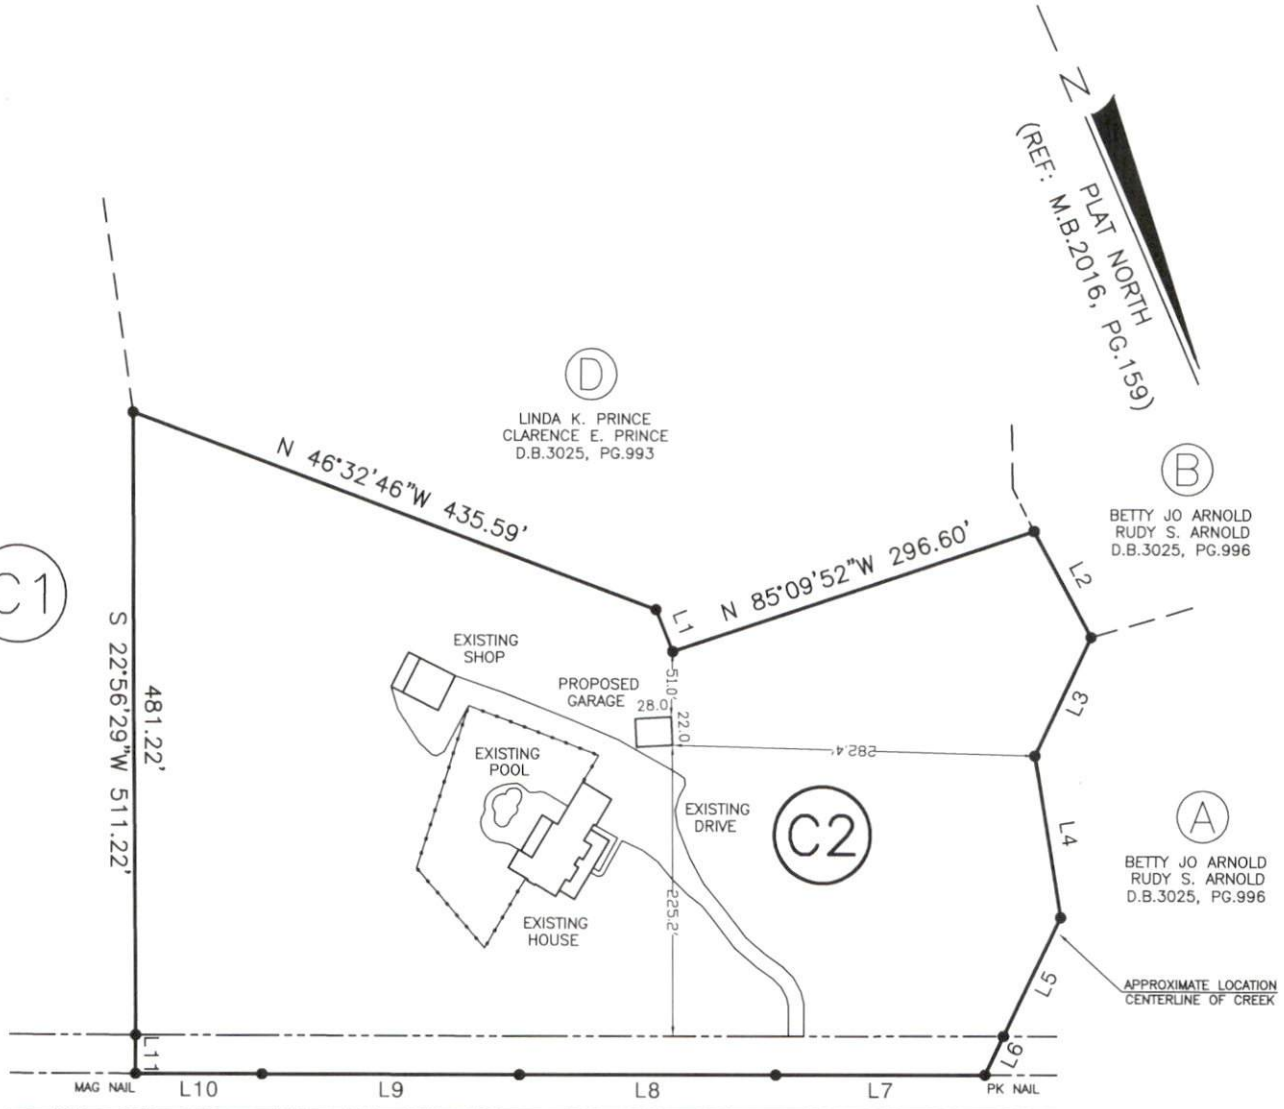

N.C. 42
(60' PUBLIC R/W)

SITE PLAN APPROVAL

DISTRICT RA30 USE Det Garage

#BEDROOMS _____

Date 1/23/2020 Zoning Administrator [Signature]

NOTE: SHOWN IS LOT C2 OF SERGIO VARINCA & LEE SCHNELL S/D REF: M.B.2016 PG.159

AREA = 6.235 ACRES (NET)
10924 N.C. HIGHWAY 42

