
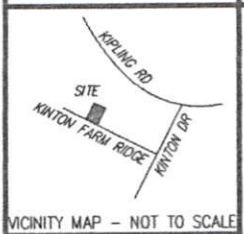
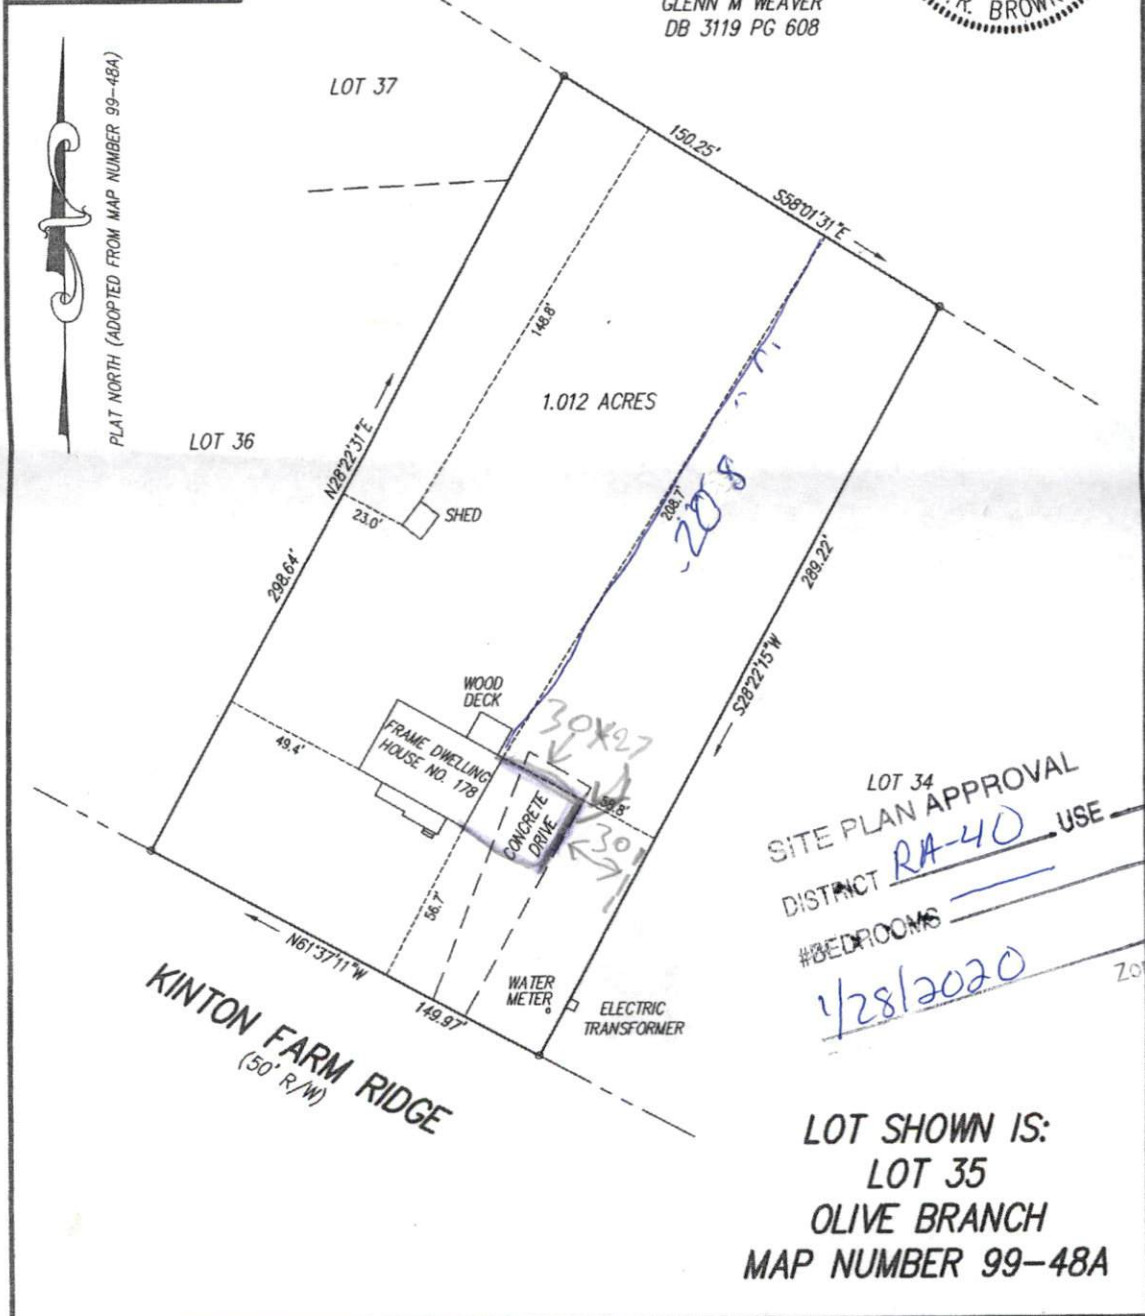


<p>LEGEND</p> <ul style="list-style-type: none"> EIP - EXISTING IRON PIPE EIS - EXISTING IRON STAKE IPS - IRON PIPE SET R/W - RIGHT-OF-WAY BM - BOOK OF MAPS DB - DEED BOOK PG - PAGE S/D - SUBDIVISION 	 <p>SCALE: 1" = 50'</p>	<p>I HEREBY CERTIFY THAT THIS SURVEY COMPLIES WITH THE NORTH CAROLINA STANDARDS OF PRACTICE FOR LAND SURVEYING (SECTION 1600) FOR CLASS A & CLASS B SURVEYS THAT THE RATIO OF PRECISION BEFORE ADJUSTMENT IS 1/10000 (TRAVERSE NOT BALANCED)</p> <p>PLAT NOT PREPARED FOR RECORDATION</p>
--	--	---



NOTE: 3/4" EIP AT ALL PROPERTY CORNERS UNLESS NOTED OTHERWISE

GLENN M WEAVER
DB 3119 PG 608



<p>PROPERTY OF ADAN RUIZ LOPEZ</p>	<p>G. R. BROWN SURVEYING P.O. BOX 4444, CARY, NORTH CAROLINA 27519-4444 (919)795-6982</p>
---	--