


2x8 16" CO
RAFTERS

2x10 RIDGE

2x8 16" CO
RAFTERS

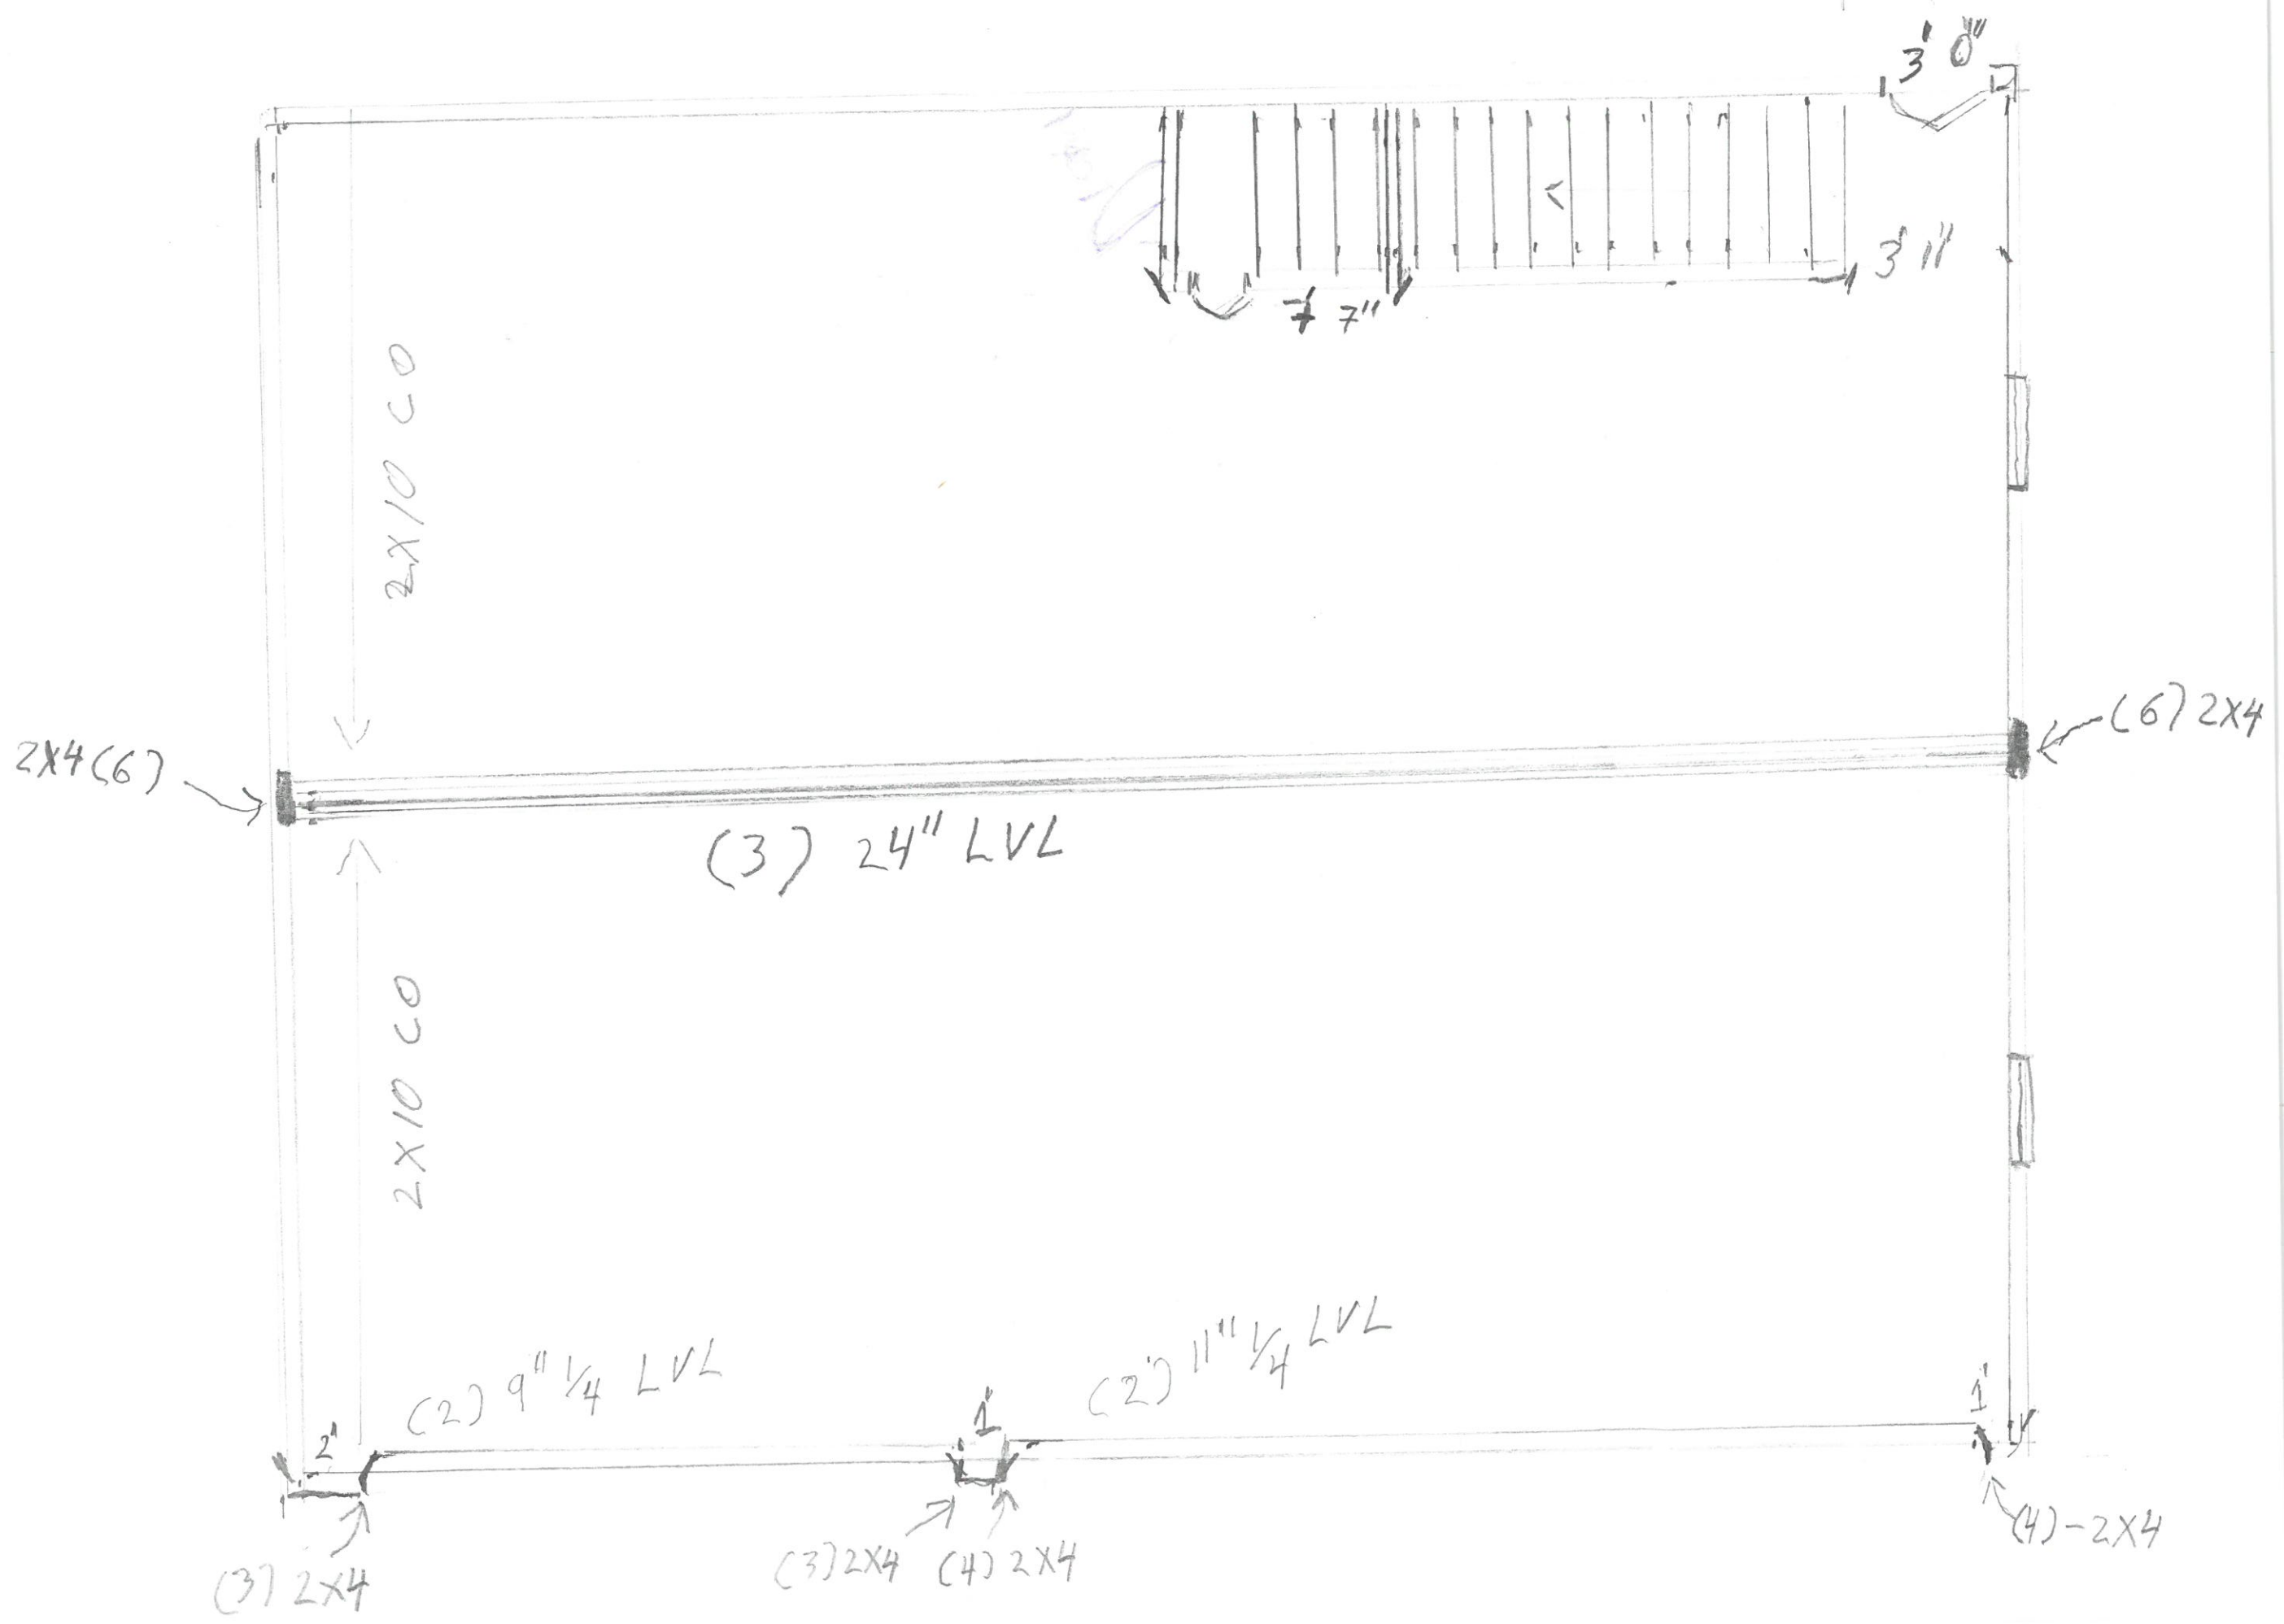

1

