


**Main Floor Level New Layout**

Scale: 1/4" = 1'0"

1173 S.F. Main Floor Floorspace (Includes Bathroom)  
 56 S.F. New Bathroom Floorspace Includes Shower  
 96 S.F. New Covered Porch

The information in these Construction Documents is for the Exclusive Use of the Client in Connection with the Project. It is not to be used for any other purpose. Frazier Designs, Inc. is not responsible for any errors or omissions in these documents. The Client shall be responsible for obtaining all necessary permits and approvals. The Client shall be responsible for the accuracy of the information provided to Frazier Designs, Inc. Frazier Designs, Inc. shall not be held responsible for any delays or cost overruns caused by the Client's failure to provide accurate information or to obtain necessary permits and approvals. Frazier Designs, Inc. shall not be held responsible for any work that is not shown in these documents. 

APPROVED BY	DATE

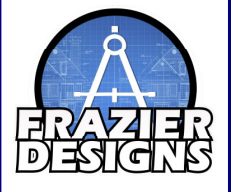

MEMBER  
**A I B D**  
 AMERICAN INSTITUTE OF BUILDING DESIGN

**Frazier Designs**  
 A Residential Design Company  
 (910) 818-2413  
 www.frazierplans.com

Project: 259 Bedford Dr Spring Lake NC  
 Renovate Bathroom, Main Floor of home  
 MODEL:  
 FD-56  
 BUILDER:  
 All American General Contractors

DATE PRINTED:  
 Dec 2019  
 DRAWN BY:  
 ATF

Main Floor  
 New Layout

SHEET  
**6**