



Repair area  
for septic

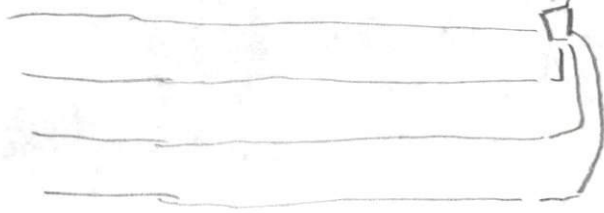

~~Proposed~~  
storage building

NOT  
To  
Scale

Customer isn't  
exactly sure of  
measurements

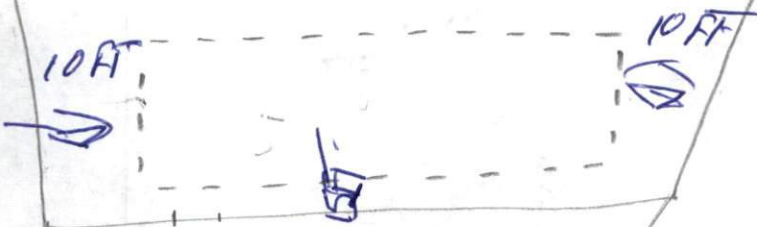

**SITE PLAN APPROVAL**

**DISTRICT** RA4D **USE** 42X20

**#BEDROOMS** metal building

2-25-20 **L.A.G.**

ZONING ADMINISTRATOR

Charles E Whitehead 2.25.2020