


Deck Footing 12' from Home and 6' from septic

Deck outer rim 15' from home and 3' from septic

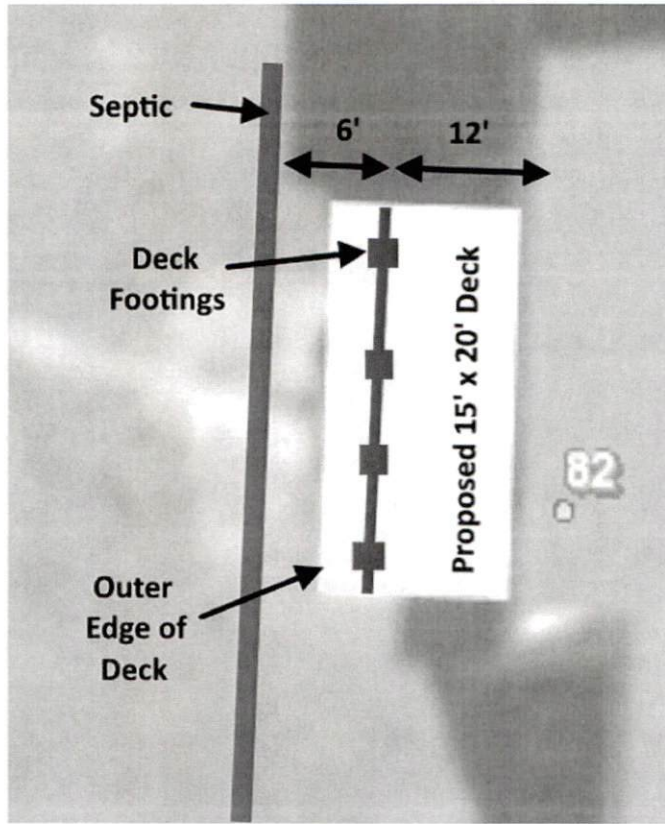

SITE PLAN APPROVAL

DISTRICT RA-2012 USE 15x20 Deck

#BEDROOMS _____

3/2/2020

Date

[Signature]
Zoning Administrator

