

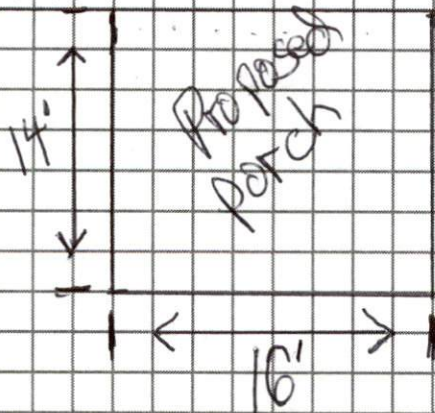


# 149 ON ROCK LANE 14'X16' porch plan

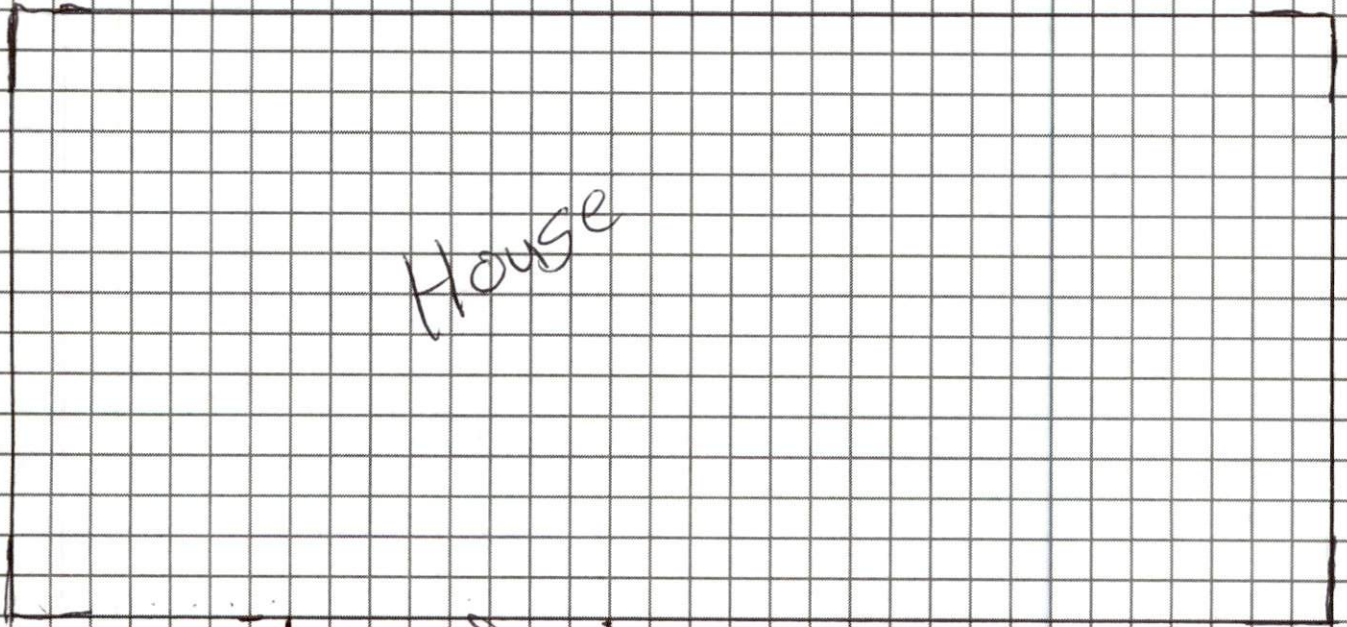

Footings Side View

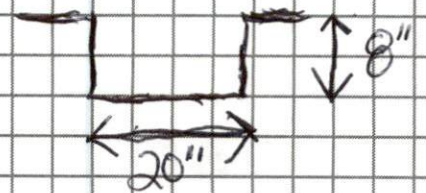

- \* Footings 20" wide 8" deep
- \* Foundation 8"X16" Block
- \* Compactable Fill with 4" concrete slab.

