

16'x 20' shed


Shed Location - Back of house next to existing metal structure.



Sample photo of shed location.
12 feet between existing & new shed
Tree's to be cleared 20 ' around
*20' is statute in property covenant
concerning tree's around structures.

Distance from House
Distance from Property Line

Foundation

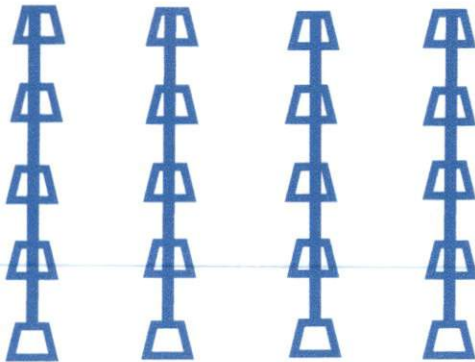


Shed mounted on 20 pier blocks
4x4's running across pier blocks
Gravel over entire area on the ground to facilitate drainage

Bill of Materials

- 20 pier blocks
- 8 - 10' 4x4's
- Gravel

Floor

3/4 x 4 x 8 SYP CDX
decking

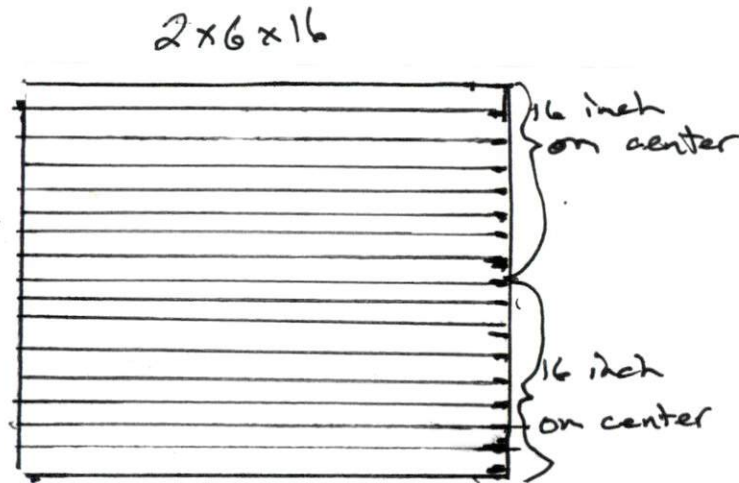

Wall Framing

Bill of Materials

- 8 - 2x6x10 treated #2
- 21 - 2x6x16 treated #2
- 10 - 3/4x4x8 SYP CDX treated
- 66 - LUS26Z (100)
- 10 - 23x32x4x8 SYP rated sheet
- 2 - N10D5HDG-R (4)

Siding

7/16 x 4 x 8 OSB



2x4x93

Bill of Materials

- 50 - 2x4x93 KD SPF STUD
- 32 - H2.5A Hurricane tile (100)
- 1 - 9x150 prime wrap
- 1 - 7/8x165 NS SEAM AND SEAL TPE
- 2 - 2X4X16 #2 BTR KD SPF
- 14 - 2X4X16 #2 BTR KD SPF
- 18 - 7/16X4X8 OSB

Bill of Materials

- 6 - Compass Hampton Red 4.5 DL
- 14 - J panel Hampton red
- 6 - starter Hampton Red
- 4 - corner inside white
- 4 - 4" outside corner

Roof - Barn Stlye

Bill of Materials

168 - classic 40 Y ash gray
7'9" pc - 14
4'3" pc - 14
3 - ridge ash gray
5 - eave molding ash gray
6 - gable trim ash gray
5 gambrel flashing ash gray

Truss

Bill of Materials

1 - Engineered truss package through 84 Lunber

Ramp

Bill of Materials

4 - 2x6x8 syp treated #2
8 - 5/4x6x12 syp prem trtd
4 - LUS26Z (100)

Door trim and hardware

Bill of Materials

3 - 4/4x4x6x16 miratec
4 - 4/4x4x6x16 miratec