



Enoc and Kaven Vazquez  
 186 Atkins Rd.  
 Fuquay-Varina, NC 27526

Homeowners drawing  
 (updated with recommendations  
 3/18/20)

"Free Standing Flat Roof"

Wake Med Birth Centre 9193504873 >> 910 893 2793


2020-03-18 10:21

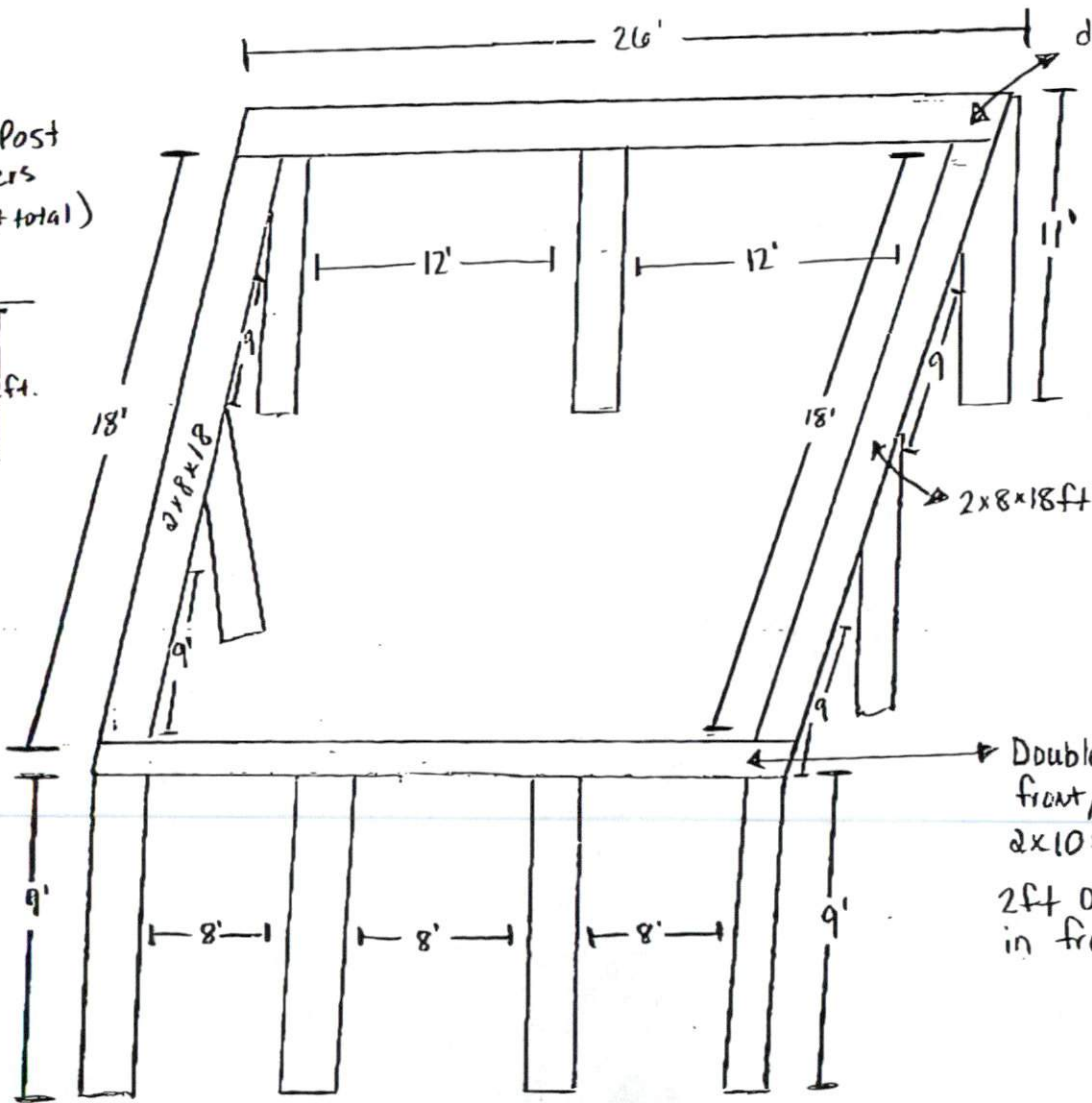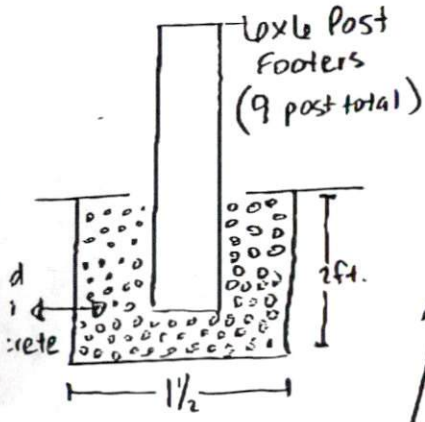

double headers  
 front/back  
 2x10x26ft.

Double Headers  
 front/back  
 2x10x26ft  
 2ft overhang  
 in front

6x6 Post  
 2x8 Rafters  
 16' centers

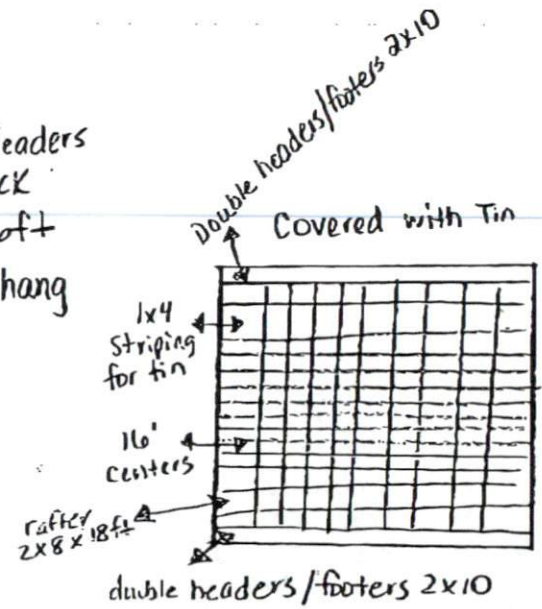

Double headers/footers 2x10  
 Covered with Tin

1x4 Striping  
 for tin  
 16' centers

double headers/footers 2x10