


FRONT VIEW

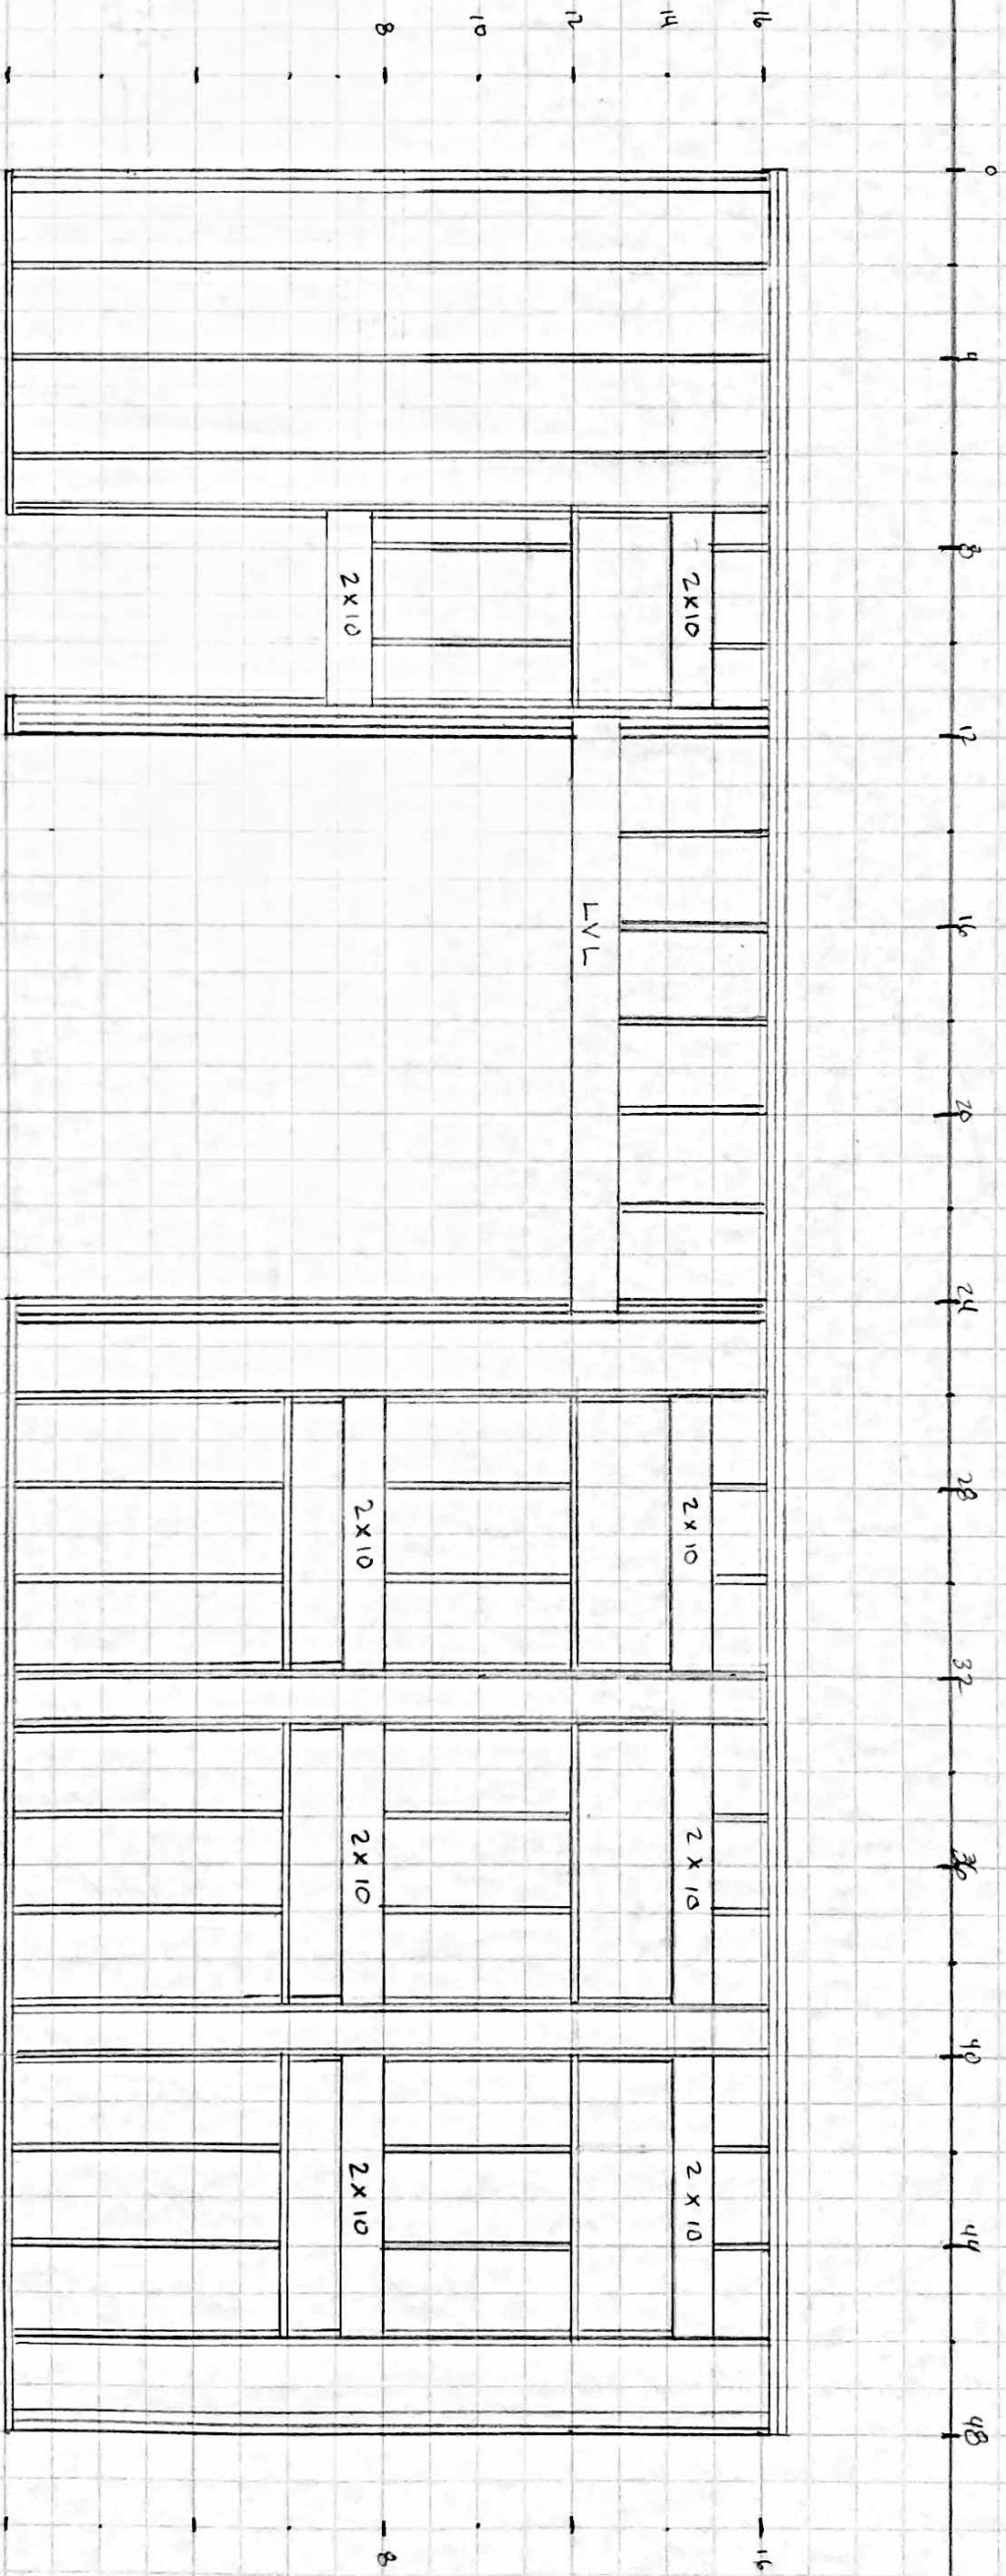

- 28' X 48' ONE CAR GARAGE
- 2X6 STUD WALLS
- 2X10 DBL WINDOW / ENTRY DOOR HEADER

SKETE, JEFF

660 STOCKYARD RD
 WILMINGTON NC 27546

(910) 689-3255

jscgreg1@gmail.com

SIDES

SKERE, JEFF


660 STOCKYARD RD
LILLINGTON NC 27546

(910) 689-3255

Jscgreyl@gmail.com

LEFT SIDE

RIGHT SIDE

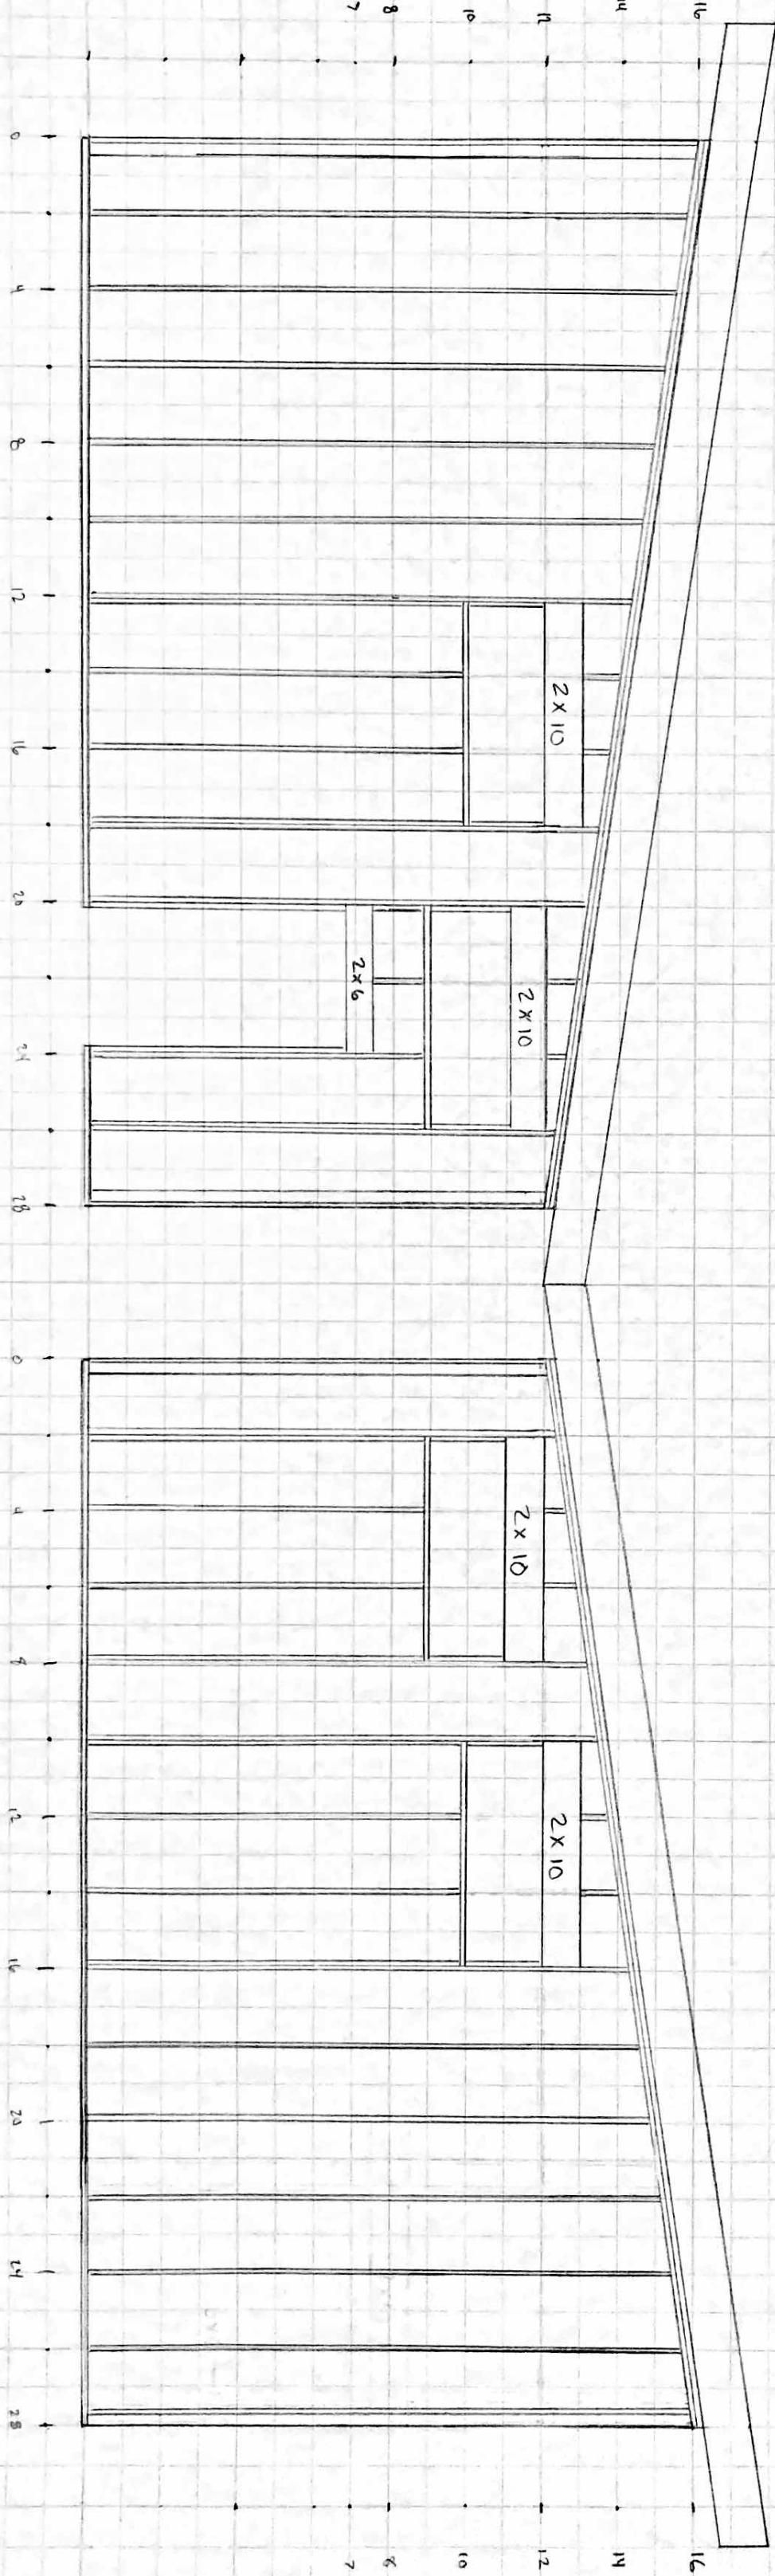

BACK

SKEETE, JEFF
660 STOCKYARD RD
LILLINGTON NC 27546
(910) 689-3255
Jscgreyl@gmail.com

