

James M Roberts

964 Lloyd Stewart Rd Broadway N.C.
27505

SITE PLAN APPROVAL

DISTRICT RA30 USE SFD

#BEDROOMS 1.5

baths

3-14-20 I.A.G.

ZONING ADMINISTRATOR



Property Line

Property Line

Property Line

532'


well
400'

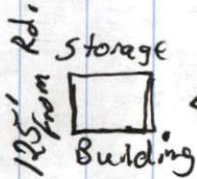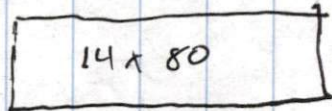


125' from Rd.

Storage Building

40'

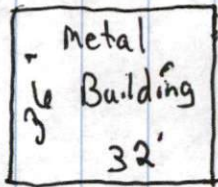


Metal Building
32'

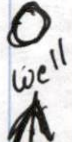

well
100'

14'

100'

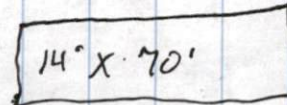

14' x 70'

78'

78'

258'

50'

White Line Rd.

White Line Rd.