

417.30 Ft.

NOT TO SCALE

SITE PLAN APPROVAL

DISTRICT RA20R USE Add

#BEDROOMS 3 bedrooms


3.18.20 dionism
ZONING ADMINISTRATOR

317 Ft.

139 Ft.

← 10x10 screened porch w/ walk off.

143 Ft.

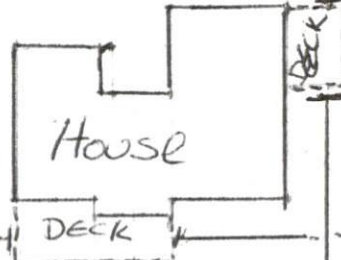

House

DECK

DECK

54 Ft.

↑
10x24 porch

62 Ft.

97 Ft.

178 Ft.

Front 221.65 Ft.