


- LEGEND**
- A/C=AIR CONDITIONING UNIT
 - EM=ELECTRIC METER
 - DW=CONC. DRIVEWAY
 - EOP=EDGE OF PAVEMENT
 - MB=MAIL BOX
 - SW=SIDEWALK
 - WM=WATER METER
 - RCP=REINFORCED CONCRETE PIPE
 - CO=CLEAN OUT
 - =EXISTING IRON ROD (EIR)
 - =IRON ROD SET (IRS)

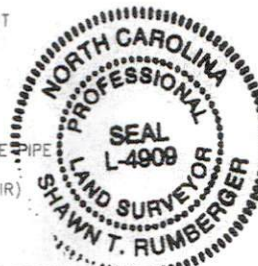

THIS SURVEY IS OF AN EXISTING PARCEL OR PARCELS OF LAND AND DOES NOT CREATE A NEW STREET OR CHANGE AN EXISTING STREET.

Shawn T. Rumberger 5-7-19
 SHAWN T. RUMBERGER PLS L-4909 DATE

THIS MAP IS ONLY INTENDED FOR THE PARTIES AND PURPOSES SHOWN. THIS MAP IS NOT FOR RECORDATION. NO TITLE REPORT PROVIDED.

NOTE:
 ANY VISBLE ENCROACHMENTS ARE SHOWN HEREON.

VICINITY MAP (NTS)

SETBACKS

- FRONT 35'
- SIDE 10'
- REAR 25'
- SIDE STREET 20'
- ZONING: RA-20R

IMPERVIOUS AREA

HOUSE	2,438.48 SQ.FT.
DRIVE	735.29 SQ.FT.
WALK	185.84 SQ.FT.
TOTAL	3,359.61 SQ.FT.


CURVE	CHORD BEARING	CHORD LENGTH	RADIUS	ARC LENGTH
C1	N 68°47'09" E	134.27'	125.00'	137.76'

(19)

N/F
 REGINALD WALTER
 D.B. 2312, PG. 0245




ADVANCE DRIVE
50' PUBLIC R/W

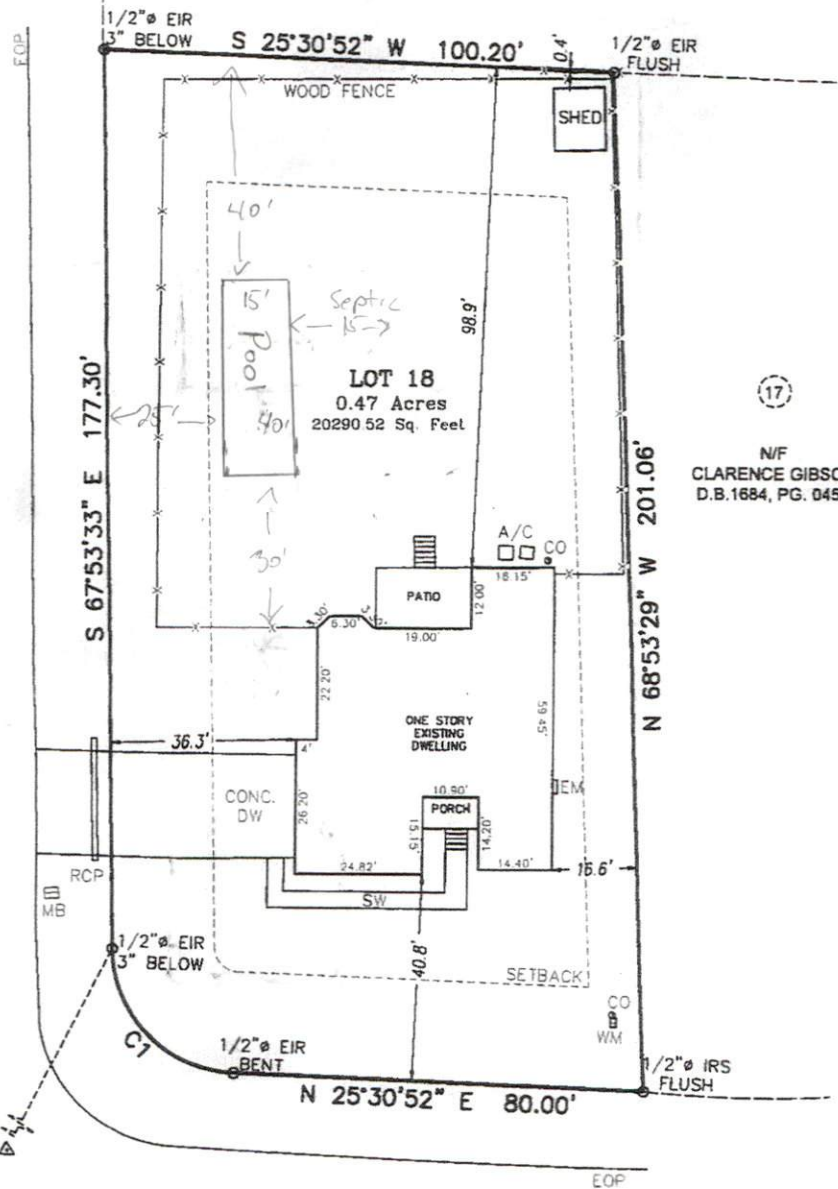

(17)
 N/F
 CLARENCE GIBSON
 D.B. 1684, PG. 0459

TIE LINE
 N 39°55'40" W
 53.31'

INTERSECTION
 ADVANCE DR &
 DUNBAR DR

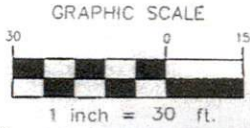

DUNBAR DRIVE
50' PUBLIC R/W

SURVEY

SCALE

PROJECT:	19-234
DRAWN BY:	BMC
SCALE:	1"=30'
DATE:	05/07/2019

FOR
ROBERTO MARTINEZ
 365 DUNBAR DRIVE, LILLINGTON, NC 27546
 LOT 18 WOODSHIRE SUBDIVISION
 ANDERSON CREEK TWP., HARNETT CO., NC
 P.B. 2091, PG. 1298

ECLS GLOBAL
 U.S. VETERAN-OWNED
 19 N MCKINLEY ST
 COATS, NC 27521
 910.897.3257 ECLSGLOBAL.COM
 910.897.2329 (FAX) CO#C-4175

Environmental Health

893-7457

HARNETT COUNTY HEALTH DEPARTMENT ENVIRONMENTAL HEALTH SECTION

No 16030

OPERATIONS PERMIT

03-5-5670

Name: (owner) Holloway Court
Property Location: SR#
Subdivision Woodstone Lot # 18
TAX ID#
Quadrant #
Contractor: D.C. Carter Registration #

Basement with Plumbing:
Water Supply: Well Public Community
Distance From Well: 50 ft.

Following are the specifications for the sewage disposal system on above captioned property.

Type of system: Conventional Other
Size of tank: Septic Tank: 1000 gallons Pump Tank: gallons
Subsurface Drainage Field No. of ditches 1 exact length 200 width of ditches 3 depth of ditches 18 in.
French Drain: Linear feet

Date: 6-16-03
Inspected by: Joe Lars Environmental Health Specialist

PERMIT NO. 19774

