


Curve	Radius	Length	Chord	Chord Bear.
C1	50.00'	40.76'	38.64'	S 54°55'00" W
C2	25.00'	38.35'	35.41'	N 51°12'22" E

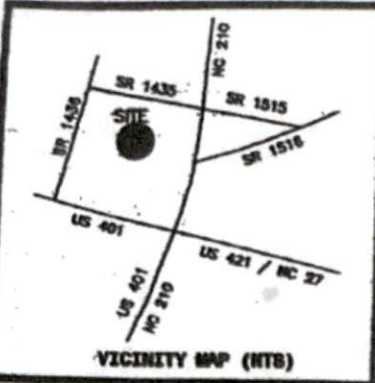

- LEGEND**
- N.T.S. NOT TO SCALE
 - E.P. EXISTING IRON PIPE
 - P.P. POWER POLE
 - W/M WATER METER
 - T.B. TELEPHONE BOX
 - I.P.S. IRON PIPE SET
 - T.F. TRANSFORMER
 - C.T.V. CABLE TV BOX
 - L. POLE LIGHT POLE
 - O.P.L. OVERHEAD POWER LINE
 - F.E.S. FLARED END SECTION (PIPE)
 - R.C.P. REINFORCED CONC. PIPE
 - B.O.C. BACK OF CURB
 - F.H. FIRE HYDRANT
 - C.V.O. SEWER CLEAN OUT
 - E.S. EXISTING IRON STAKE
 - M.H. MANHOLE
 - E.C.M. EXISTING CONCRETE MONUMENT
 - P.K. PINKER KALON NAIL

SCUPPERNONG LANE
(60' PUBLIC R/W)

80

THE PLANTATION AT VINEYARD
GREEN S/D - PHASE 1
REF: M.B.2000, PG.549-549A

POOL SITE

THE PLANTATION AT VINEYARD
GREEN S/D - PHASE 1
REF: M.B.2000, PG.549-549A

117ft
117ft

Proposed Shed

77

78

THE PLANTATION AT VINEYARD
GREEN S/D - PHASE 1
REF: M.B.2000, PG.549-549A



76

THE PLANTATION AT VINEYARD
GREEN S/D - PHASE 1
REF: M.B.2000, PG.549-549A

MUSCADINE COURT
(50' PUBLIC R/W)

SITE PLAN APPROVAL (12x24)
DISTRICT RA-40 USE Shed
3/25/2020
Zoning Administrator

NOTE: SHOWN IS LOT 77 OF
THE PLANTATION AT VINEYARD
GREEN S/D - PHASE 1
REF: M.B.2000, PG.549-549A

AREA = 0.478 ACRES
MUSCADINE COURT

