


# 442 Cedar Rock Trail

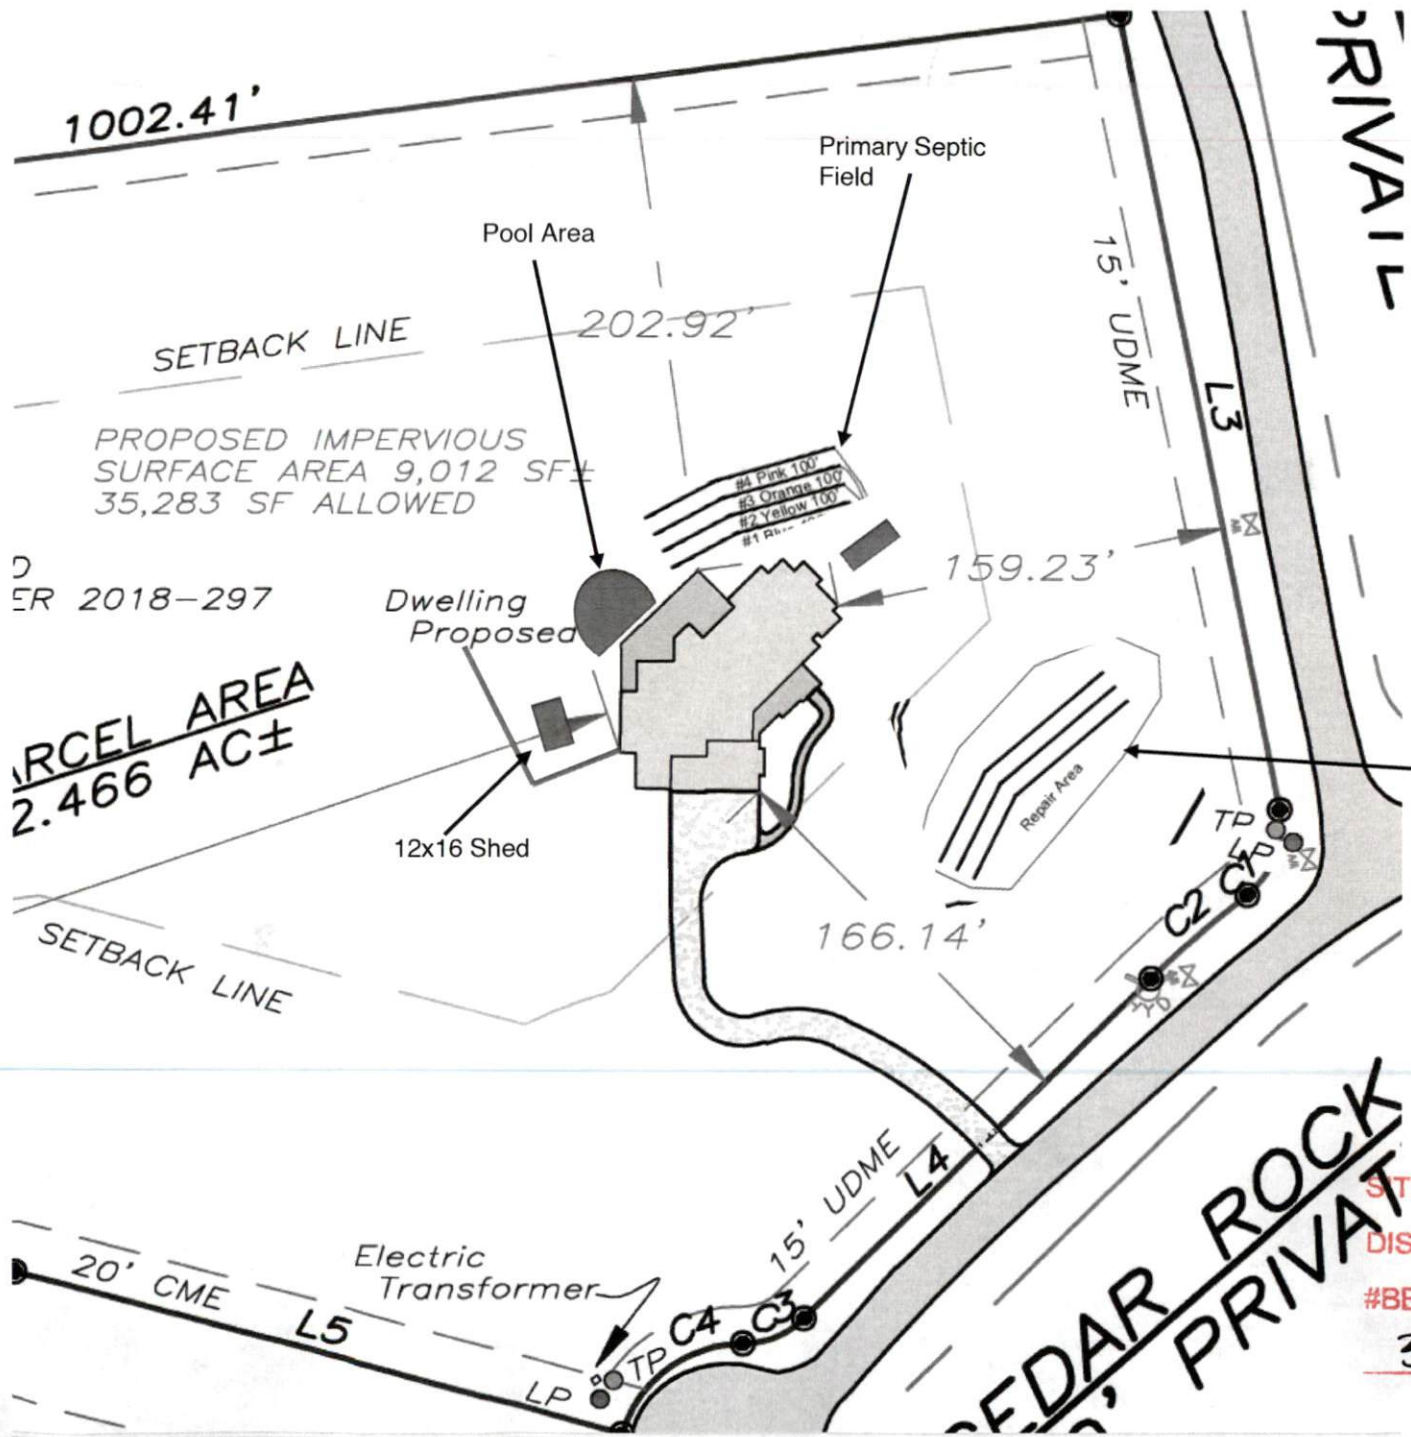

ORDER 2018-297  
**PARCEL AREA**  
**2.466 AC±**

**PRIVATE**

**CEDAR ROCK PRIVATE**

**SITE PLAN APPROVAL**  
**DISTRICT RA30 USE 12X16 storage shed**  
**#BEDROOMS —**  
**3-26-20 I.A.G.**  
ZONING ADMINISTRATOR