


CAROLINA YARD BARN, LLC  
823A PURSER DRIVE  
RALEIGH, NC 27603  
(919) 365-5555

12 x 16 Heritage

FRONT ELEVATION

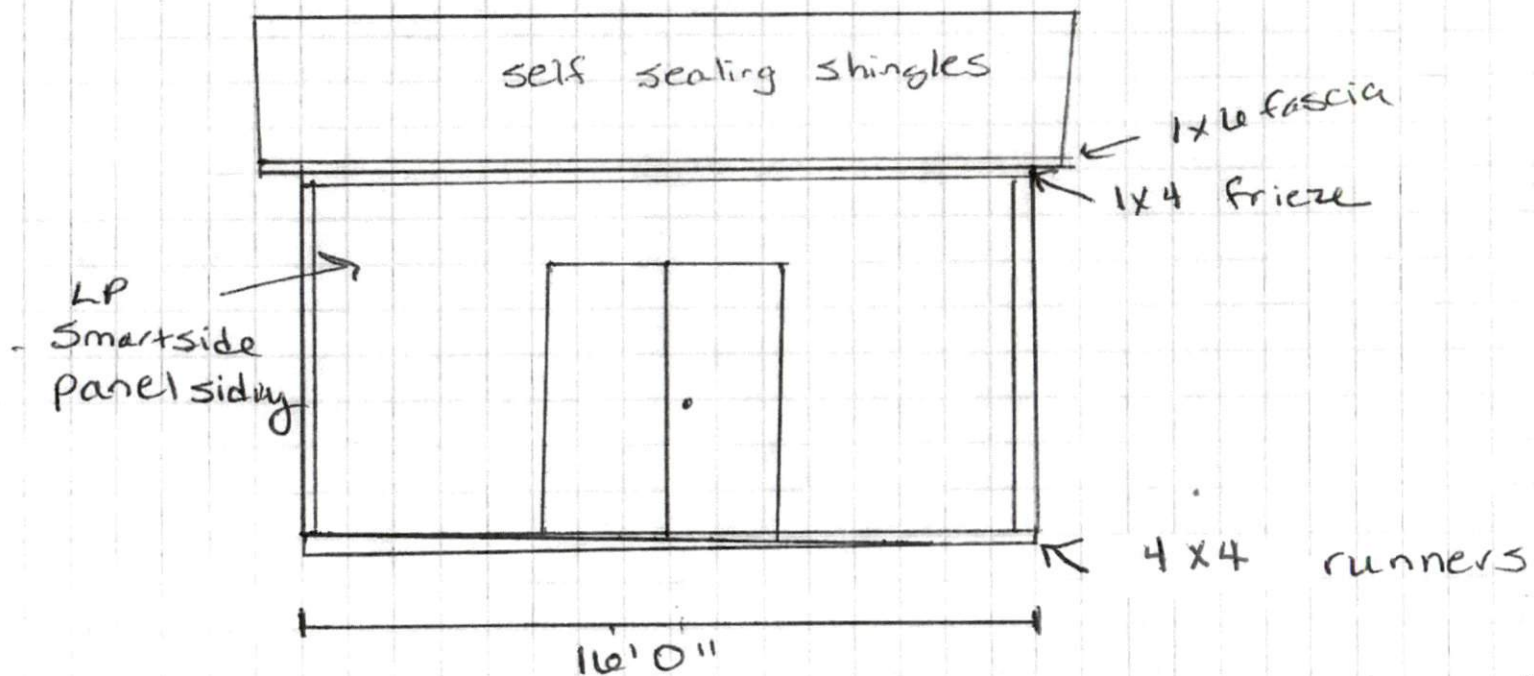


1/4" = 1'0"

\* anchored at all four corners w/ mobile home anchors and strap

CAROLINA YARD BARN, LLC  
823A PURSER DRIVE  
RALEIGH, NC 27603  
(919) 365-5555

12x16 Heritage

LEFT SIDE ELEVATION

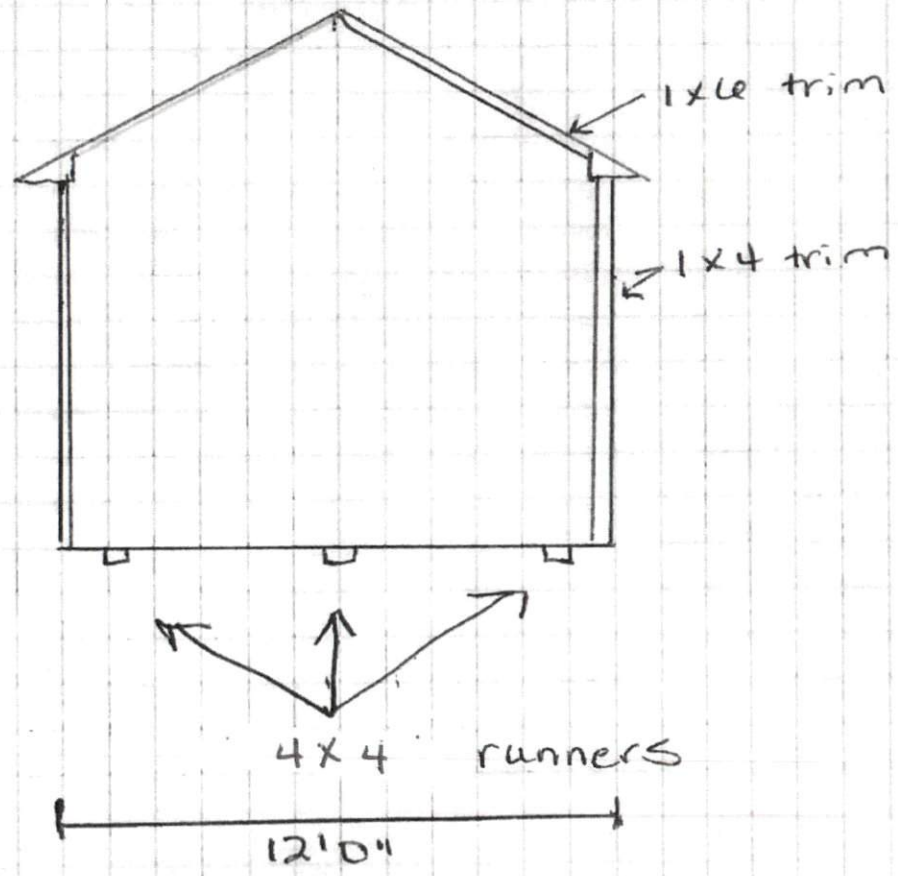


1/4" = 1'0"

CAROLINA YARD BARN, LLC  
823A PURSER DRIVE  
RALEIGH, NC 27603  
(919) 365-5555

12 x 16


# FLOOR FRAMING

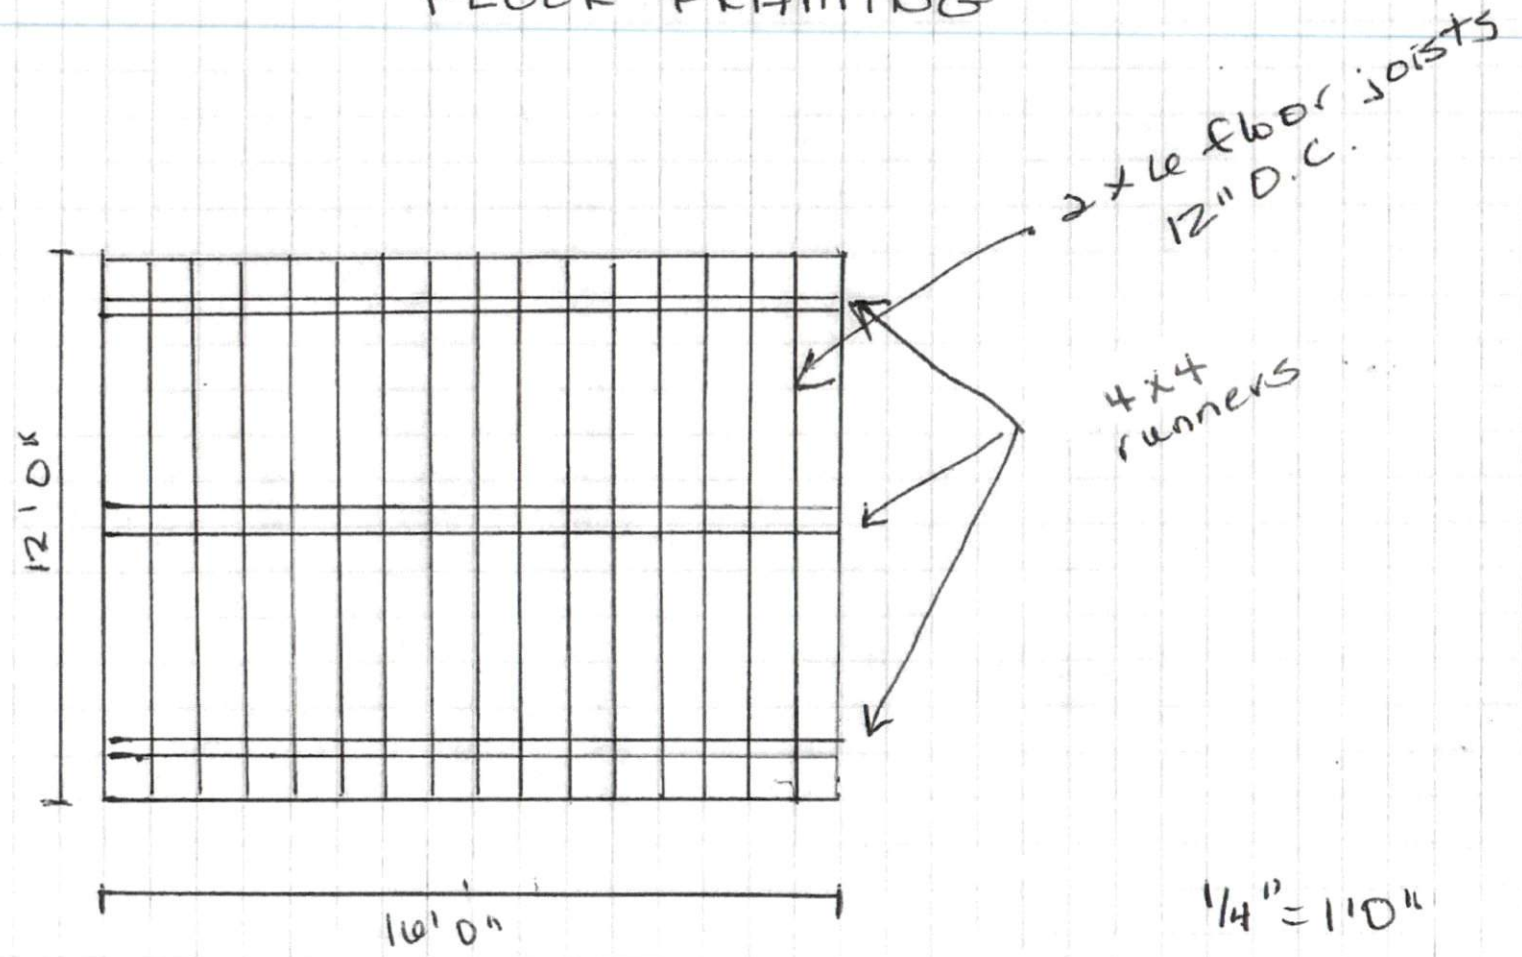

CAROLINA YARD BARNs, LLC  
823A PURSER DRIVE  
RALEIGH, NC 27603  
(919) 365-5555

12x16 Heritage

# ROOF FRAMING

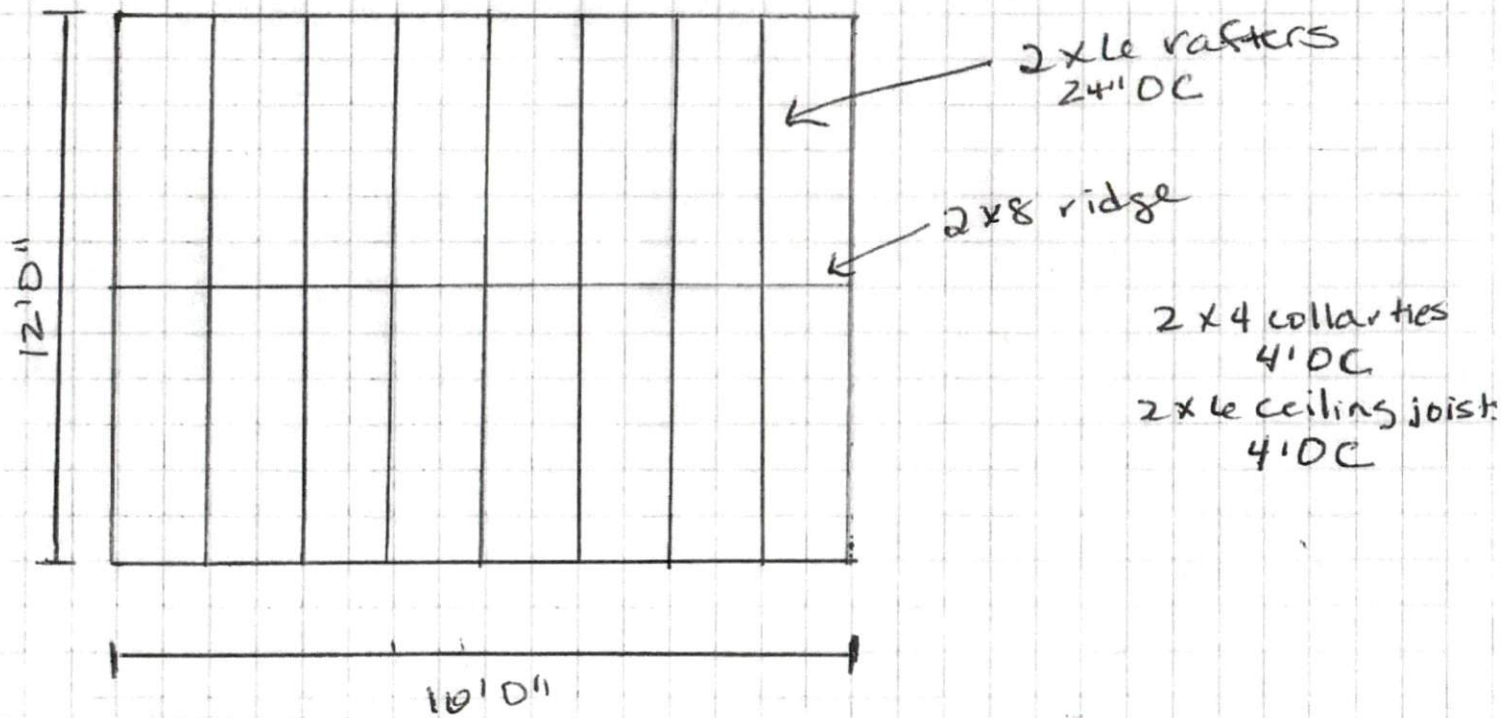


1/4" = 1'0"

CAROLINA YARD BARNs, LLC  
823A PURSER DRIVE  
RALEIGH, NC 27603  
(919) 365-5555

12x16

# FLOOR PLAN

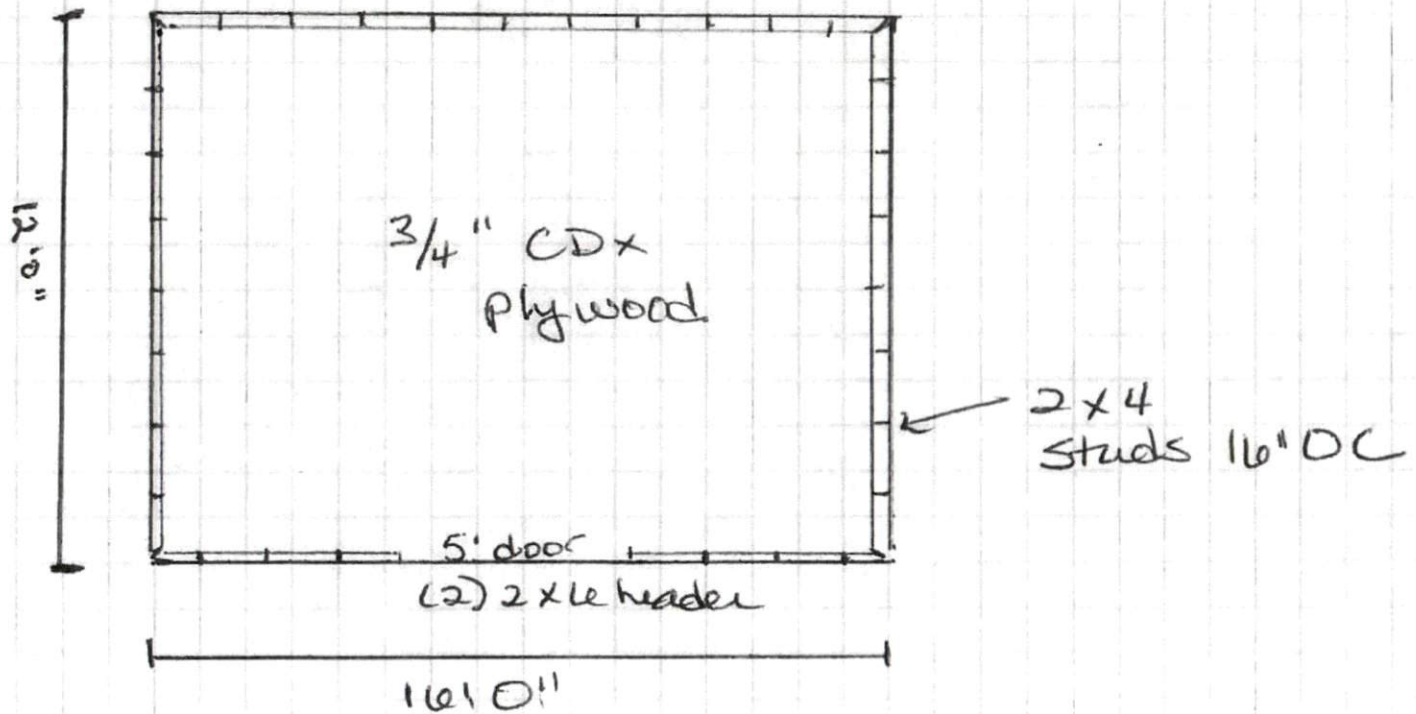

1/4" = 1'0"