

112' 6"

30'




12'

30'

24'



10'

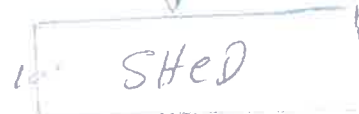


10'




109' 6"

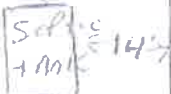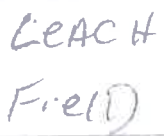

20' 4"

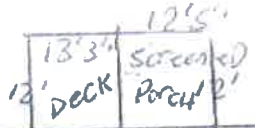

25'

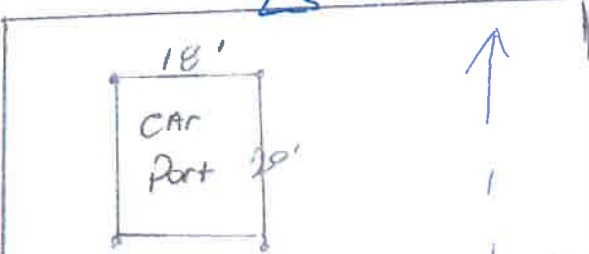

3'

27' 7" House

55' 3"

DRIVE WAY



94'



Prop. Line

SILAS MOORE RD