

Daley Residence Second Floor Fit Out

40 Adrian St. , Holly Springs N.C. 27540


Drawing Index:

- A-100 - COVER SHEET**
- A-200 - EXISTING FLOOR PLAN**
- A-201 - EXISTING REFLECTED CIELING**
- A-300 - NEW FLOOR PLAN**
- A-400 - SECTIONS**

**Daley Residence Second Floor Fit Out
40 Adrian ST.
Holly Springs N.C. 27540**

First Floor Plan

A-100

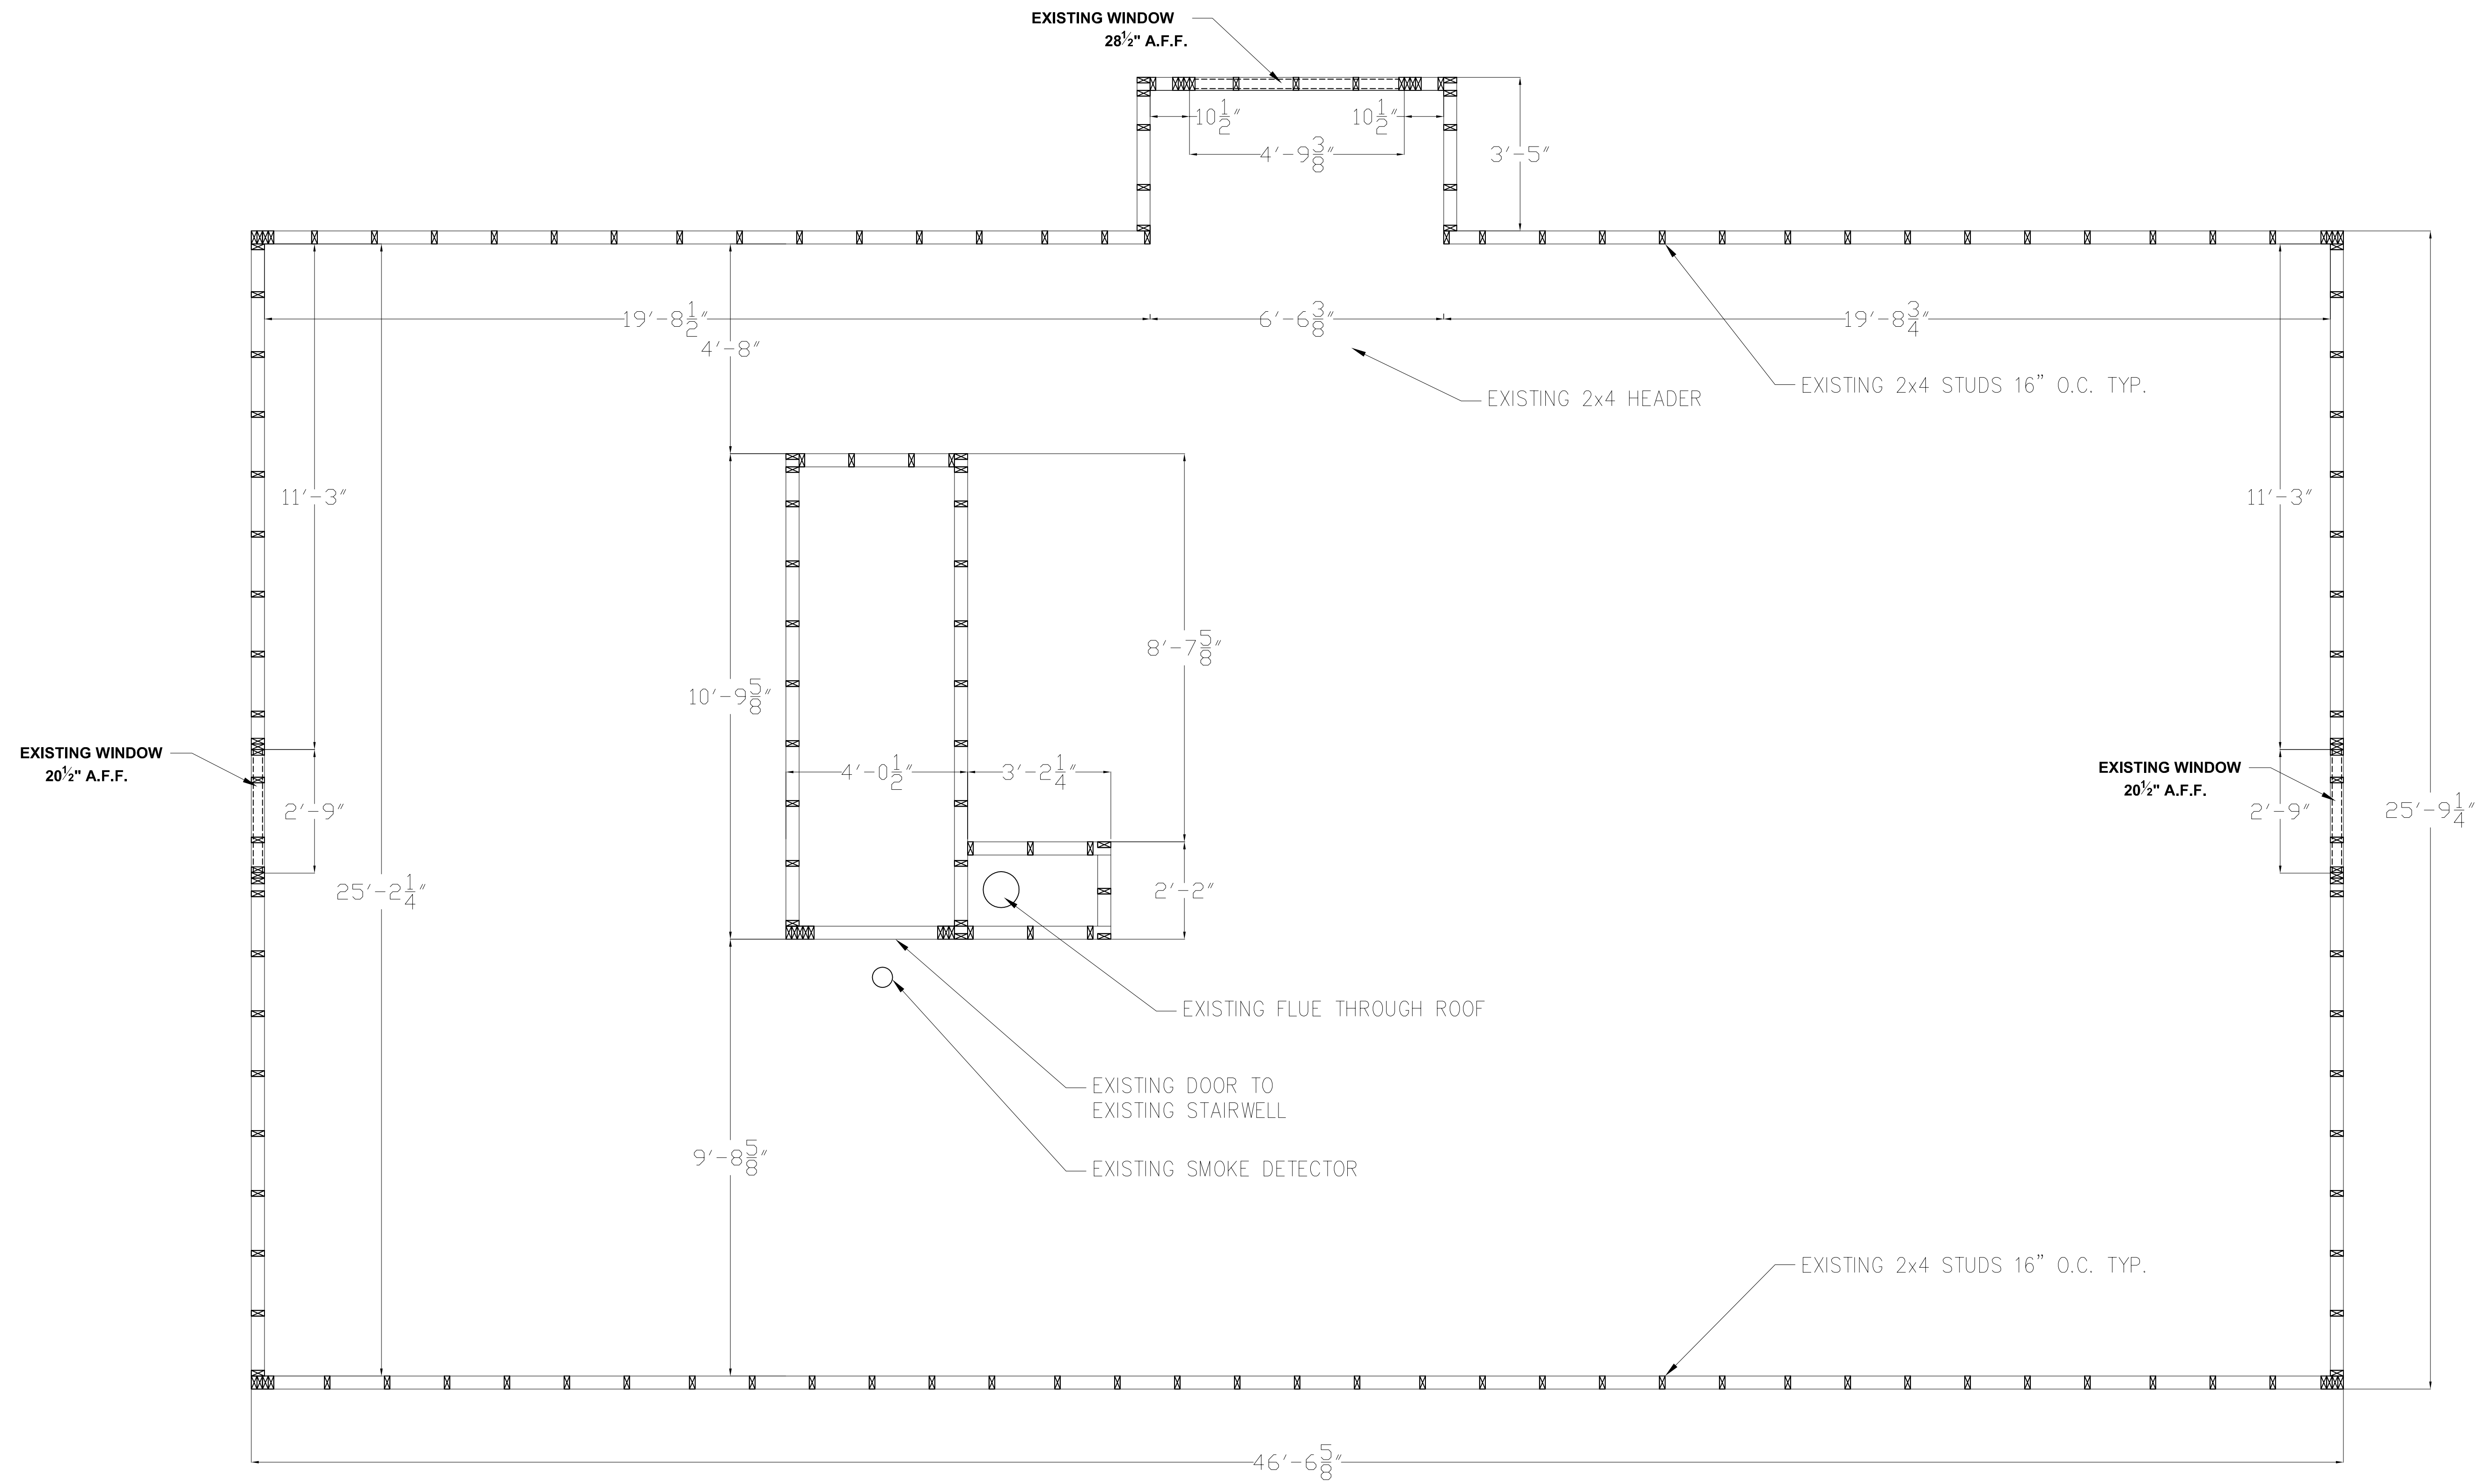


1 **EXISTING SECOND FLOOR PLAN**
 1/4" = 1'-0"

Daley Residence Second Floor Fit Out
40 Adrian ST.
Holly Springs N.C. 27540

Existing Second Floor Plan

A-200

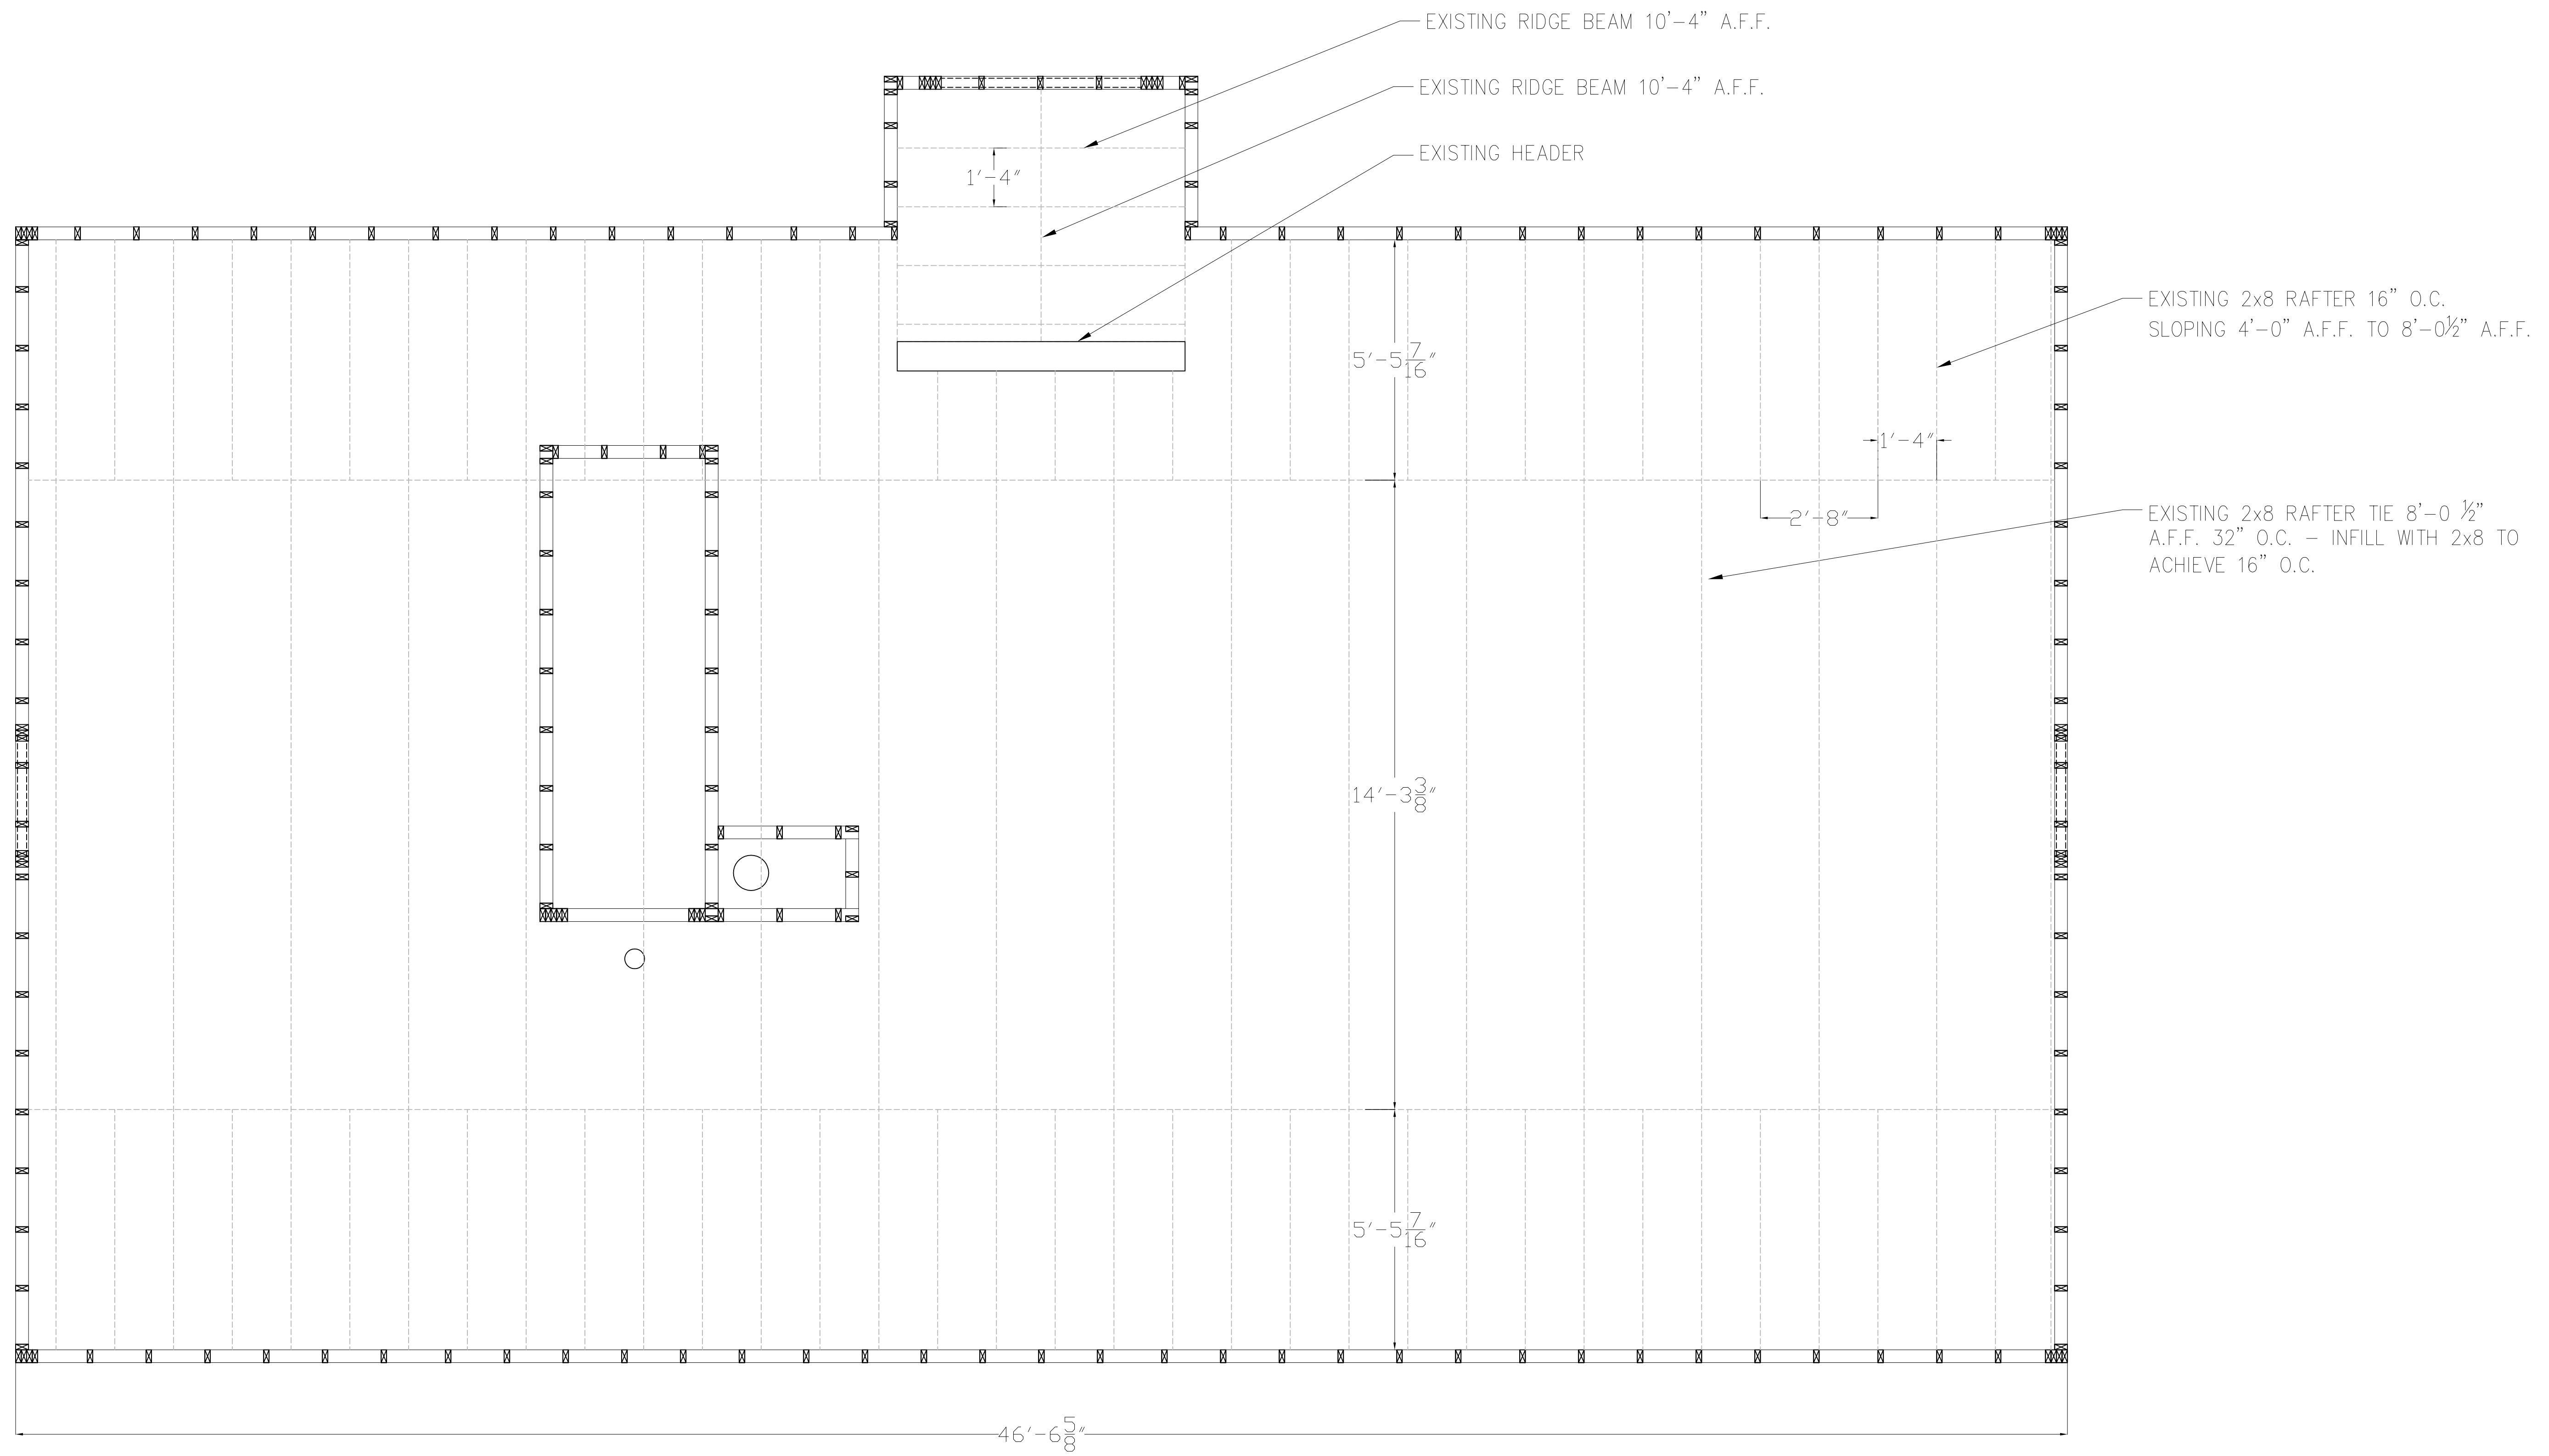


Daley Residence Second Floor Fit Out
40 Adrian ST.
Holly Springs N.C. 27540

1 **EXISTING SECOND FLOOR PLAN**
1/4" = 1'-0"

Existing Second Floor Plan

A-201

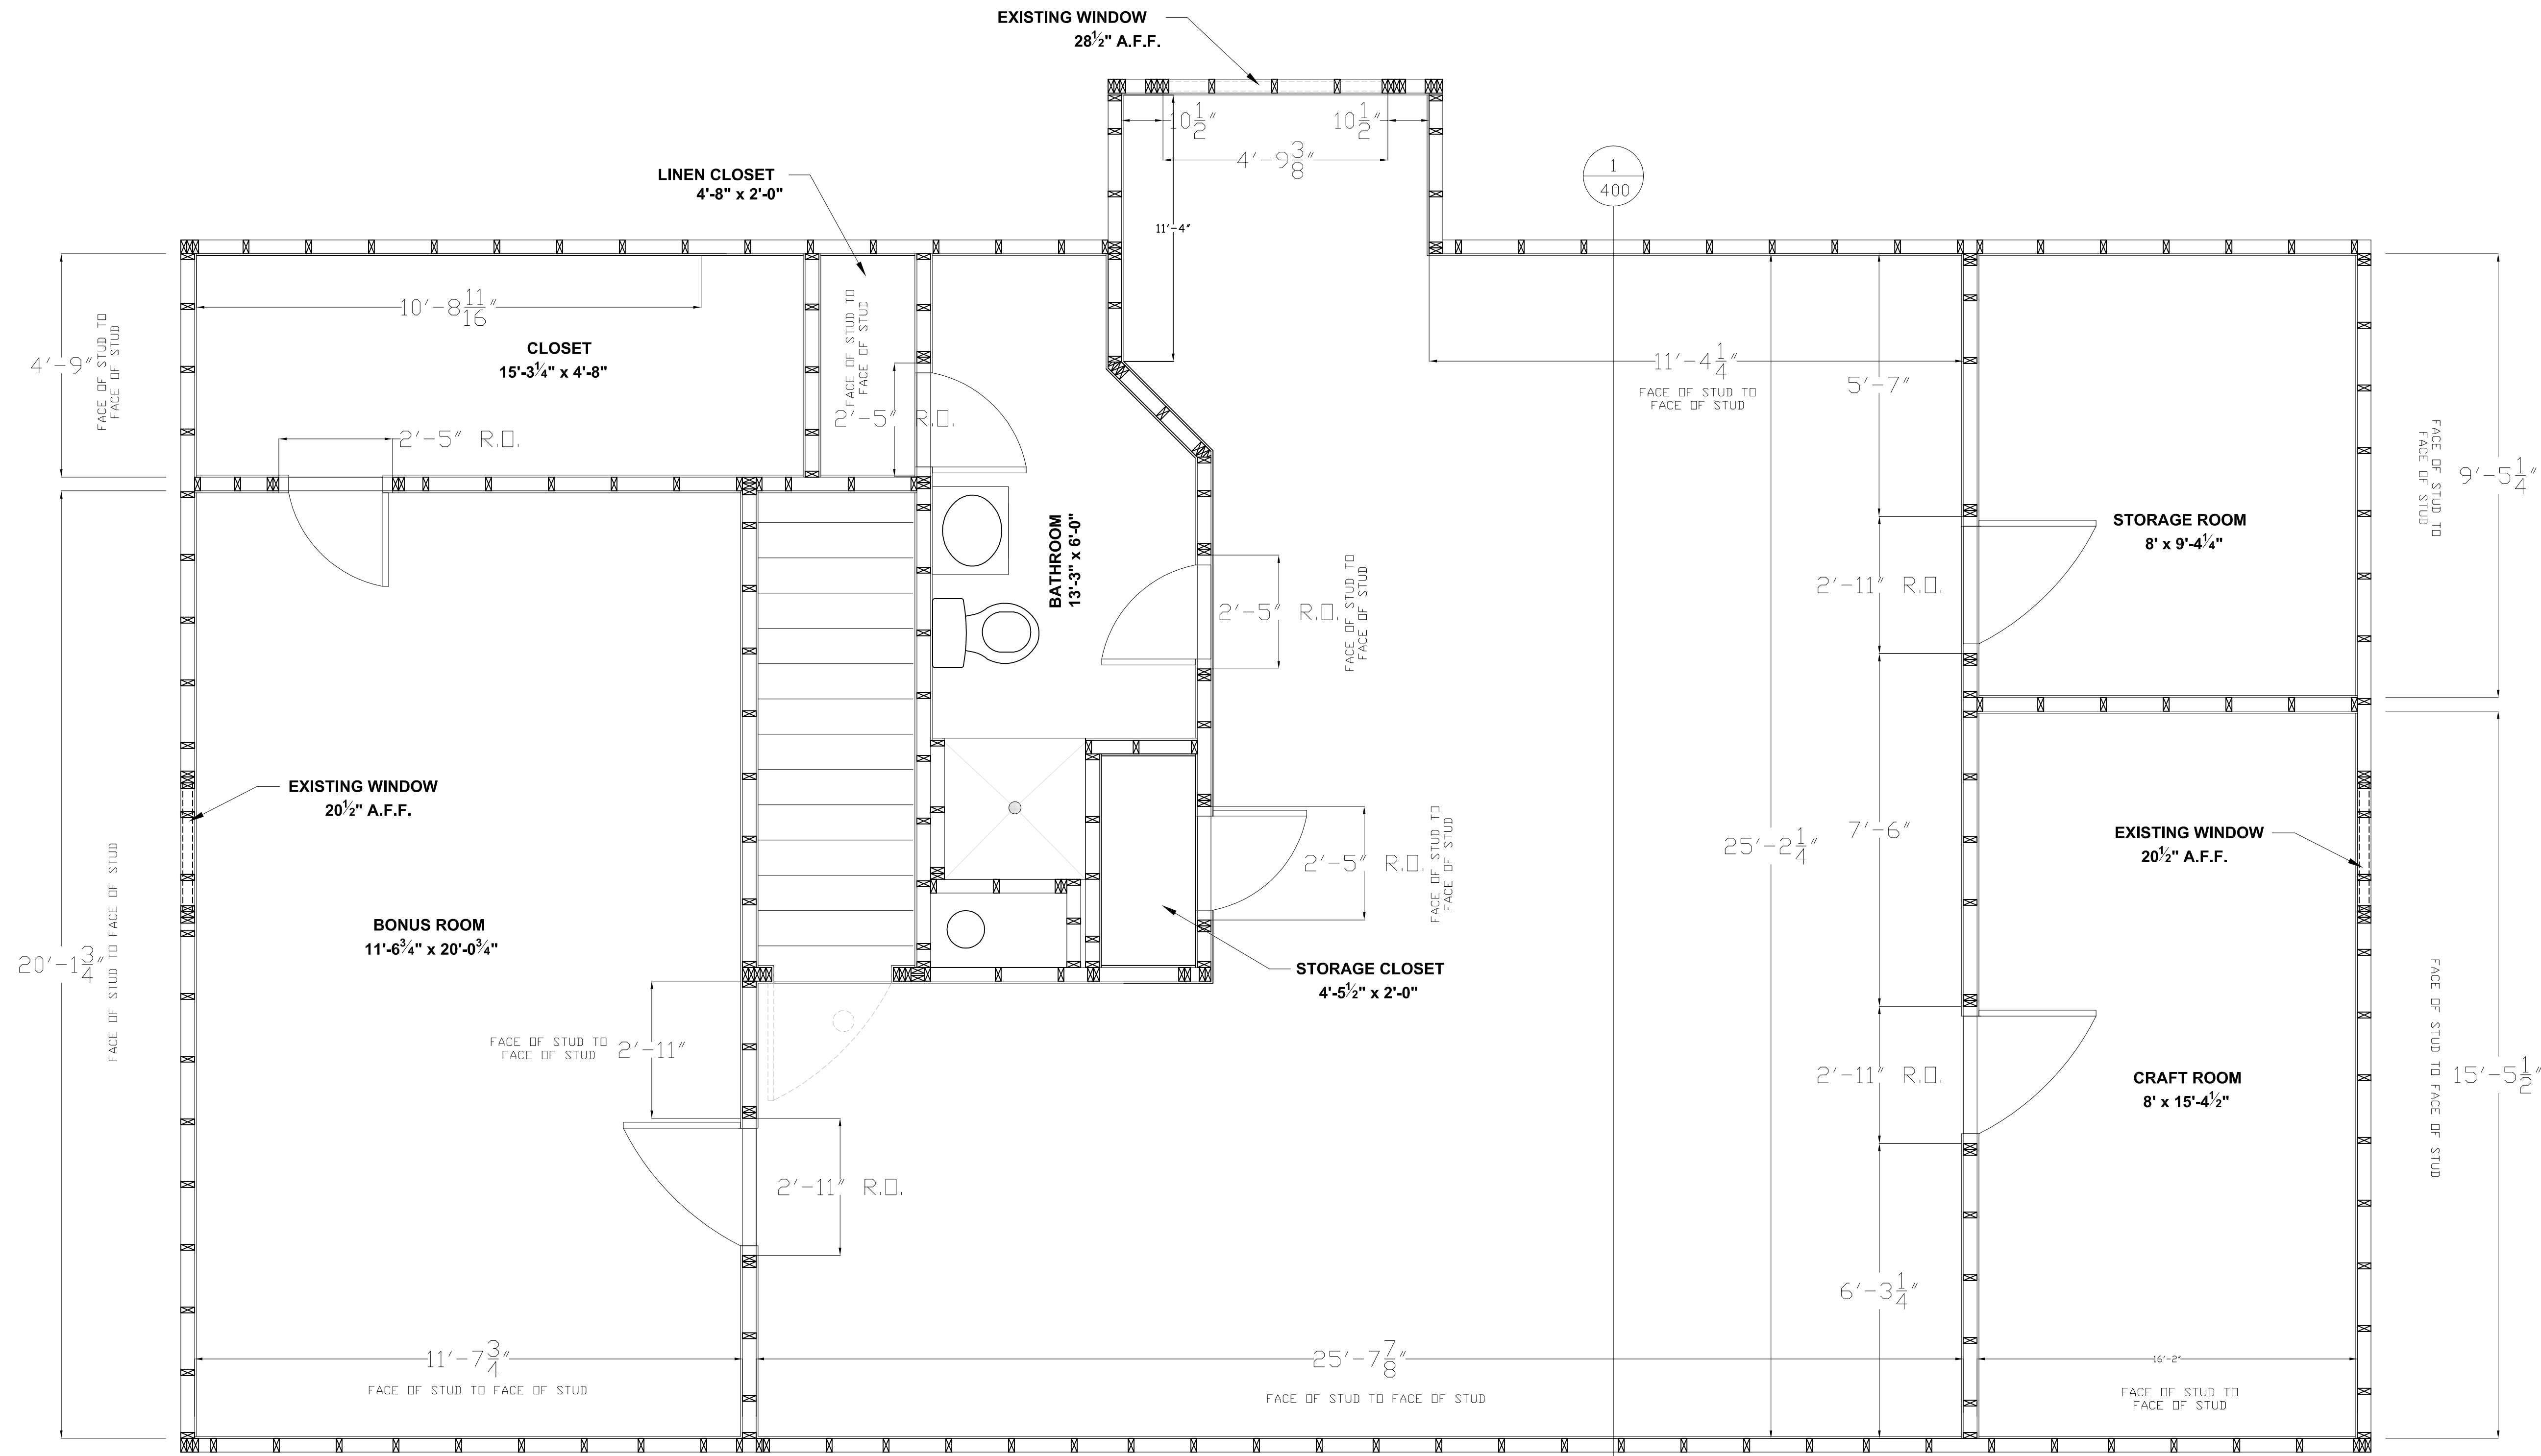


1 **NEW SECOND FLOOR PLAN**
 1/4" = 1'-0"

Daley Residence Second Floor Fit Out
40 Adrian ST.
Holly Springs N.C. 27540

New Second Floor Plan

A-300

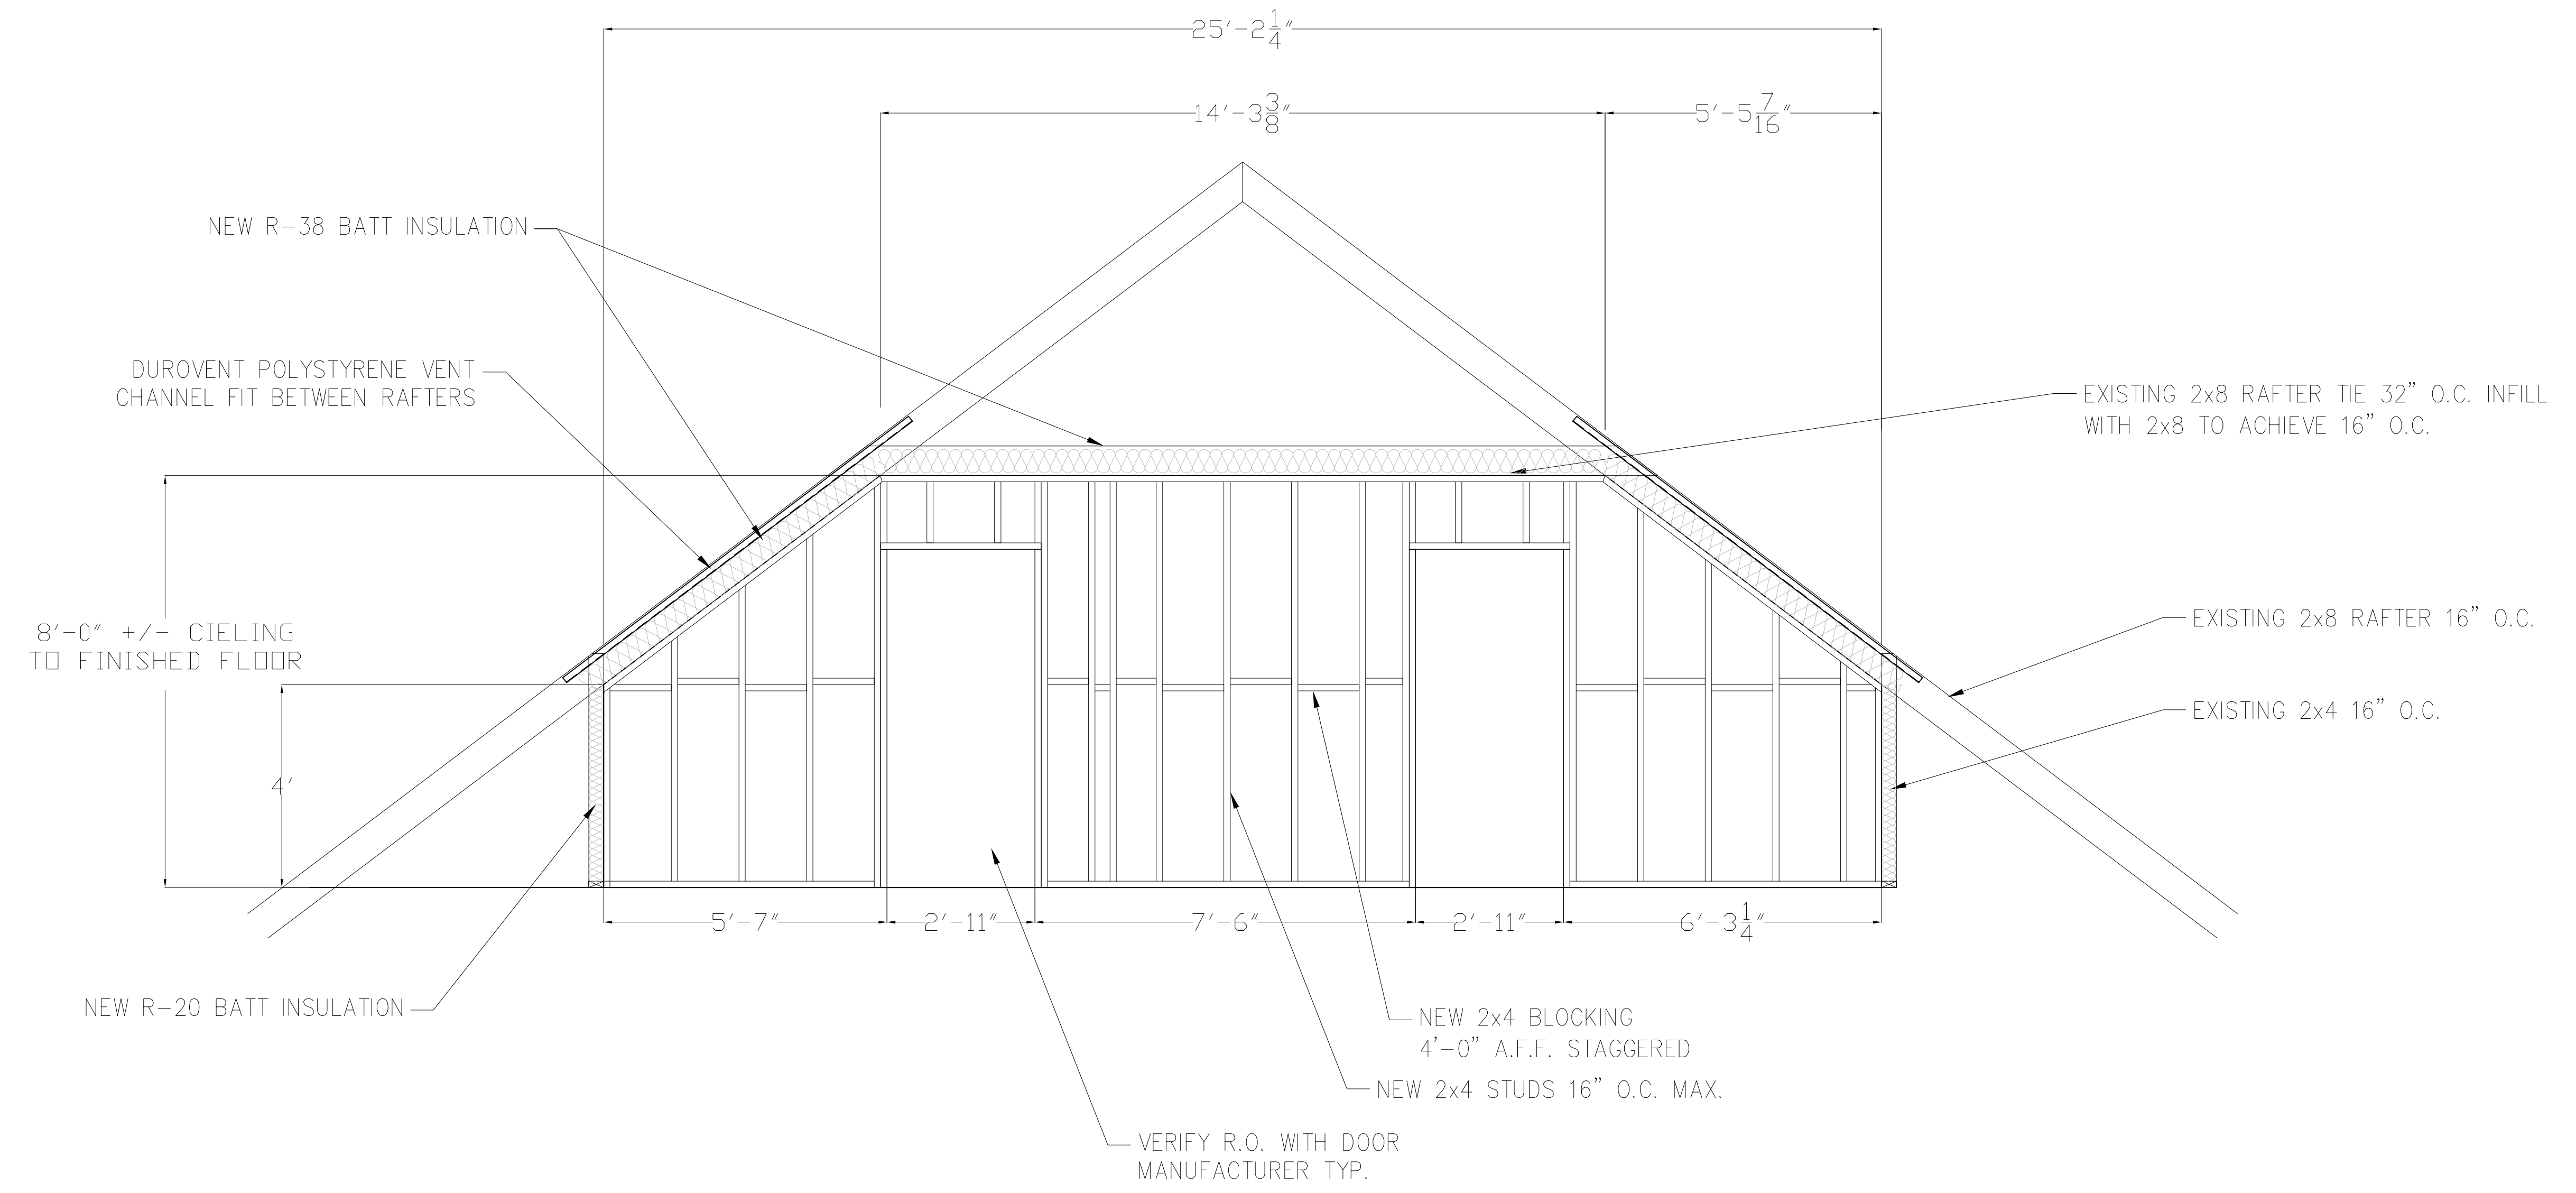

1 SECTION
1/4" = 1'-0"

Daley Residence Second Floor Fit Out
40 Adrian ST.
Holly Springs N.C. 27540

Sections

A-400