

Daley Residence Second Floor Fit Out

40 Adrian St. , Holly Springs N.C. 27540



Drawing Index:

- A-100 - COVER SHEET
- A-200 - EXISTING FLOOR PLAN
- A-201 - EXISTING REFLECTED CIELING
- A-300 - NEW FLOOR PLAN
- A-400 - SECTIONS


See
Notes



Daley Residence Second Floor Fit Out
 40 Adrian ST.
 Holly Springs N.C. 27540

First Floor Plan

A-100

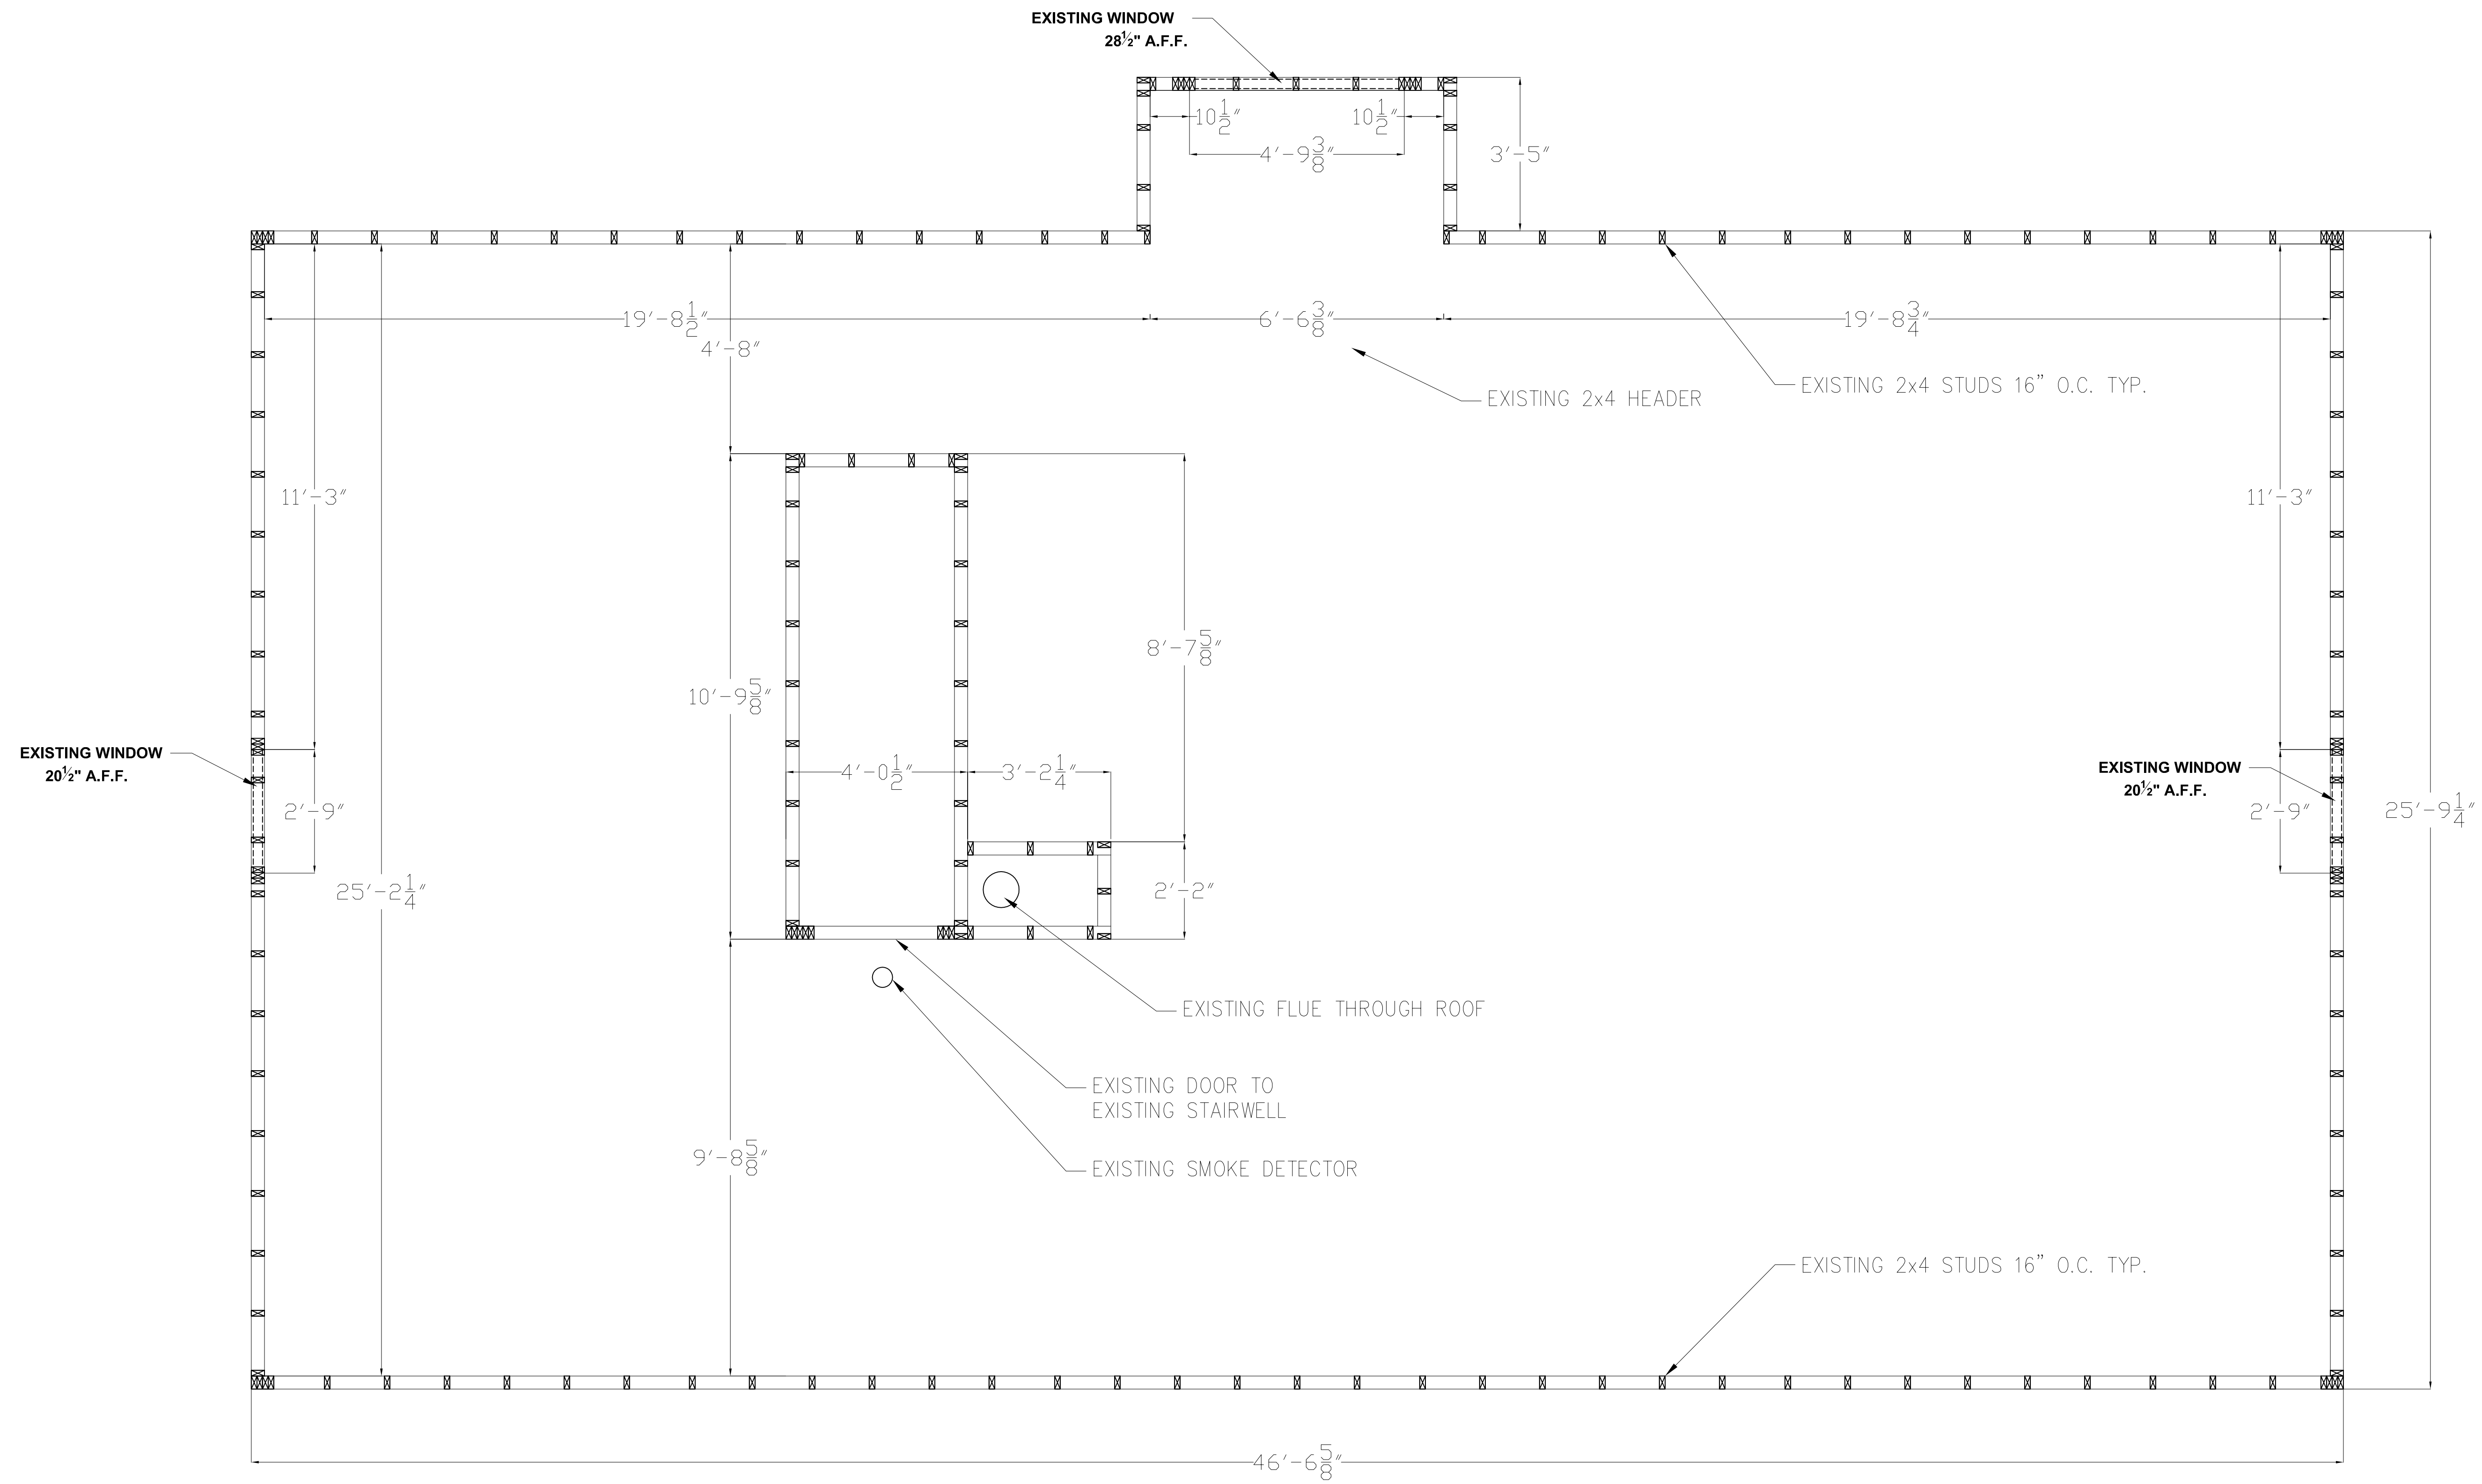


1 **EXISTING SECOND FLOOR PLAN**
 1/4" = 1'-0"

Daley Residence Second Floor Fit Out
40 Adrian ST.
Holly Springs N.C. 27540

Existing Second Floor Plan

A-200

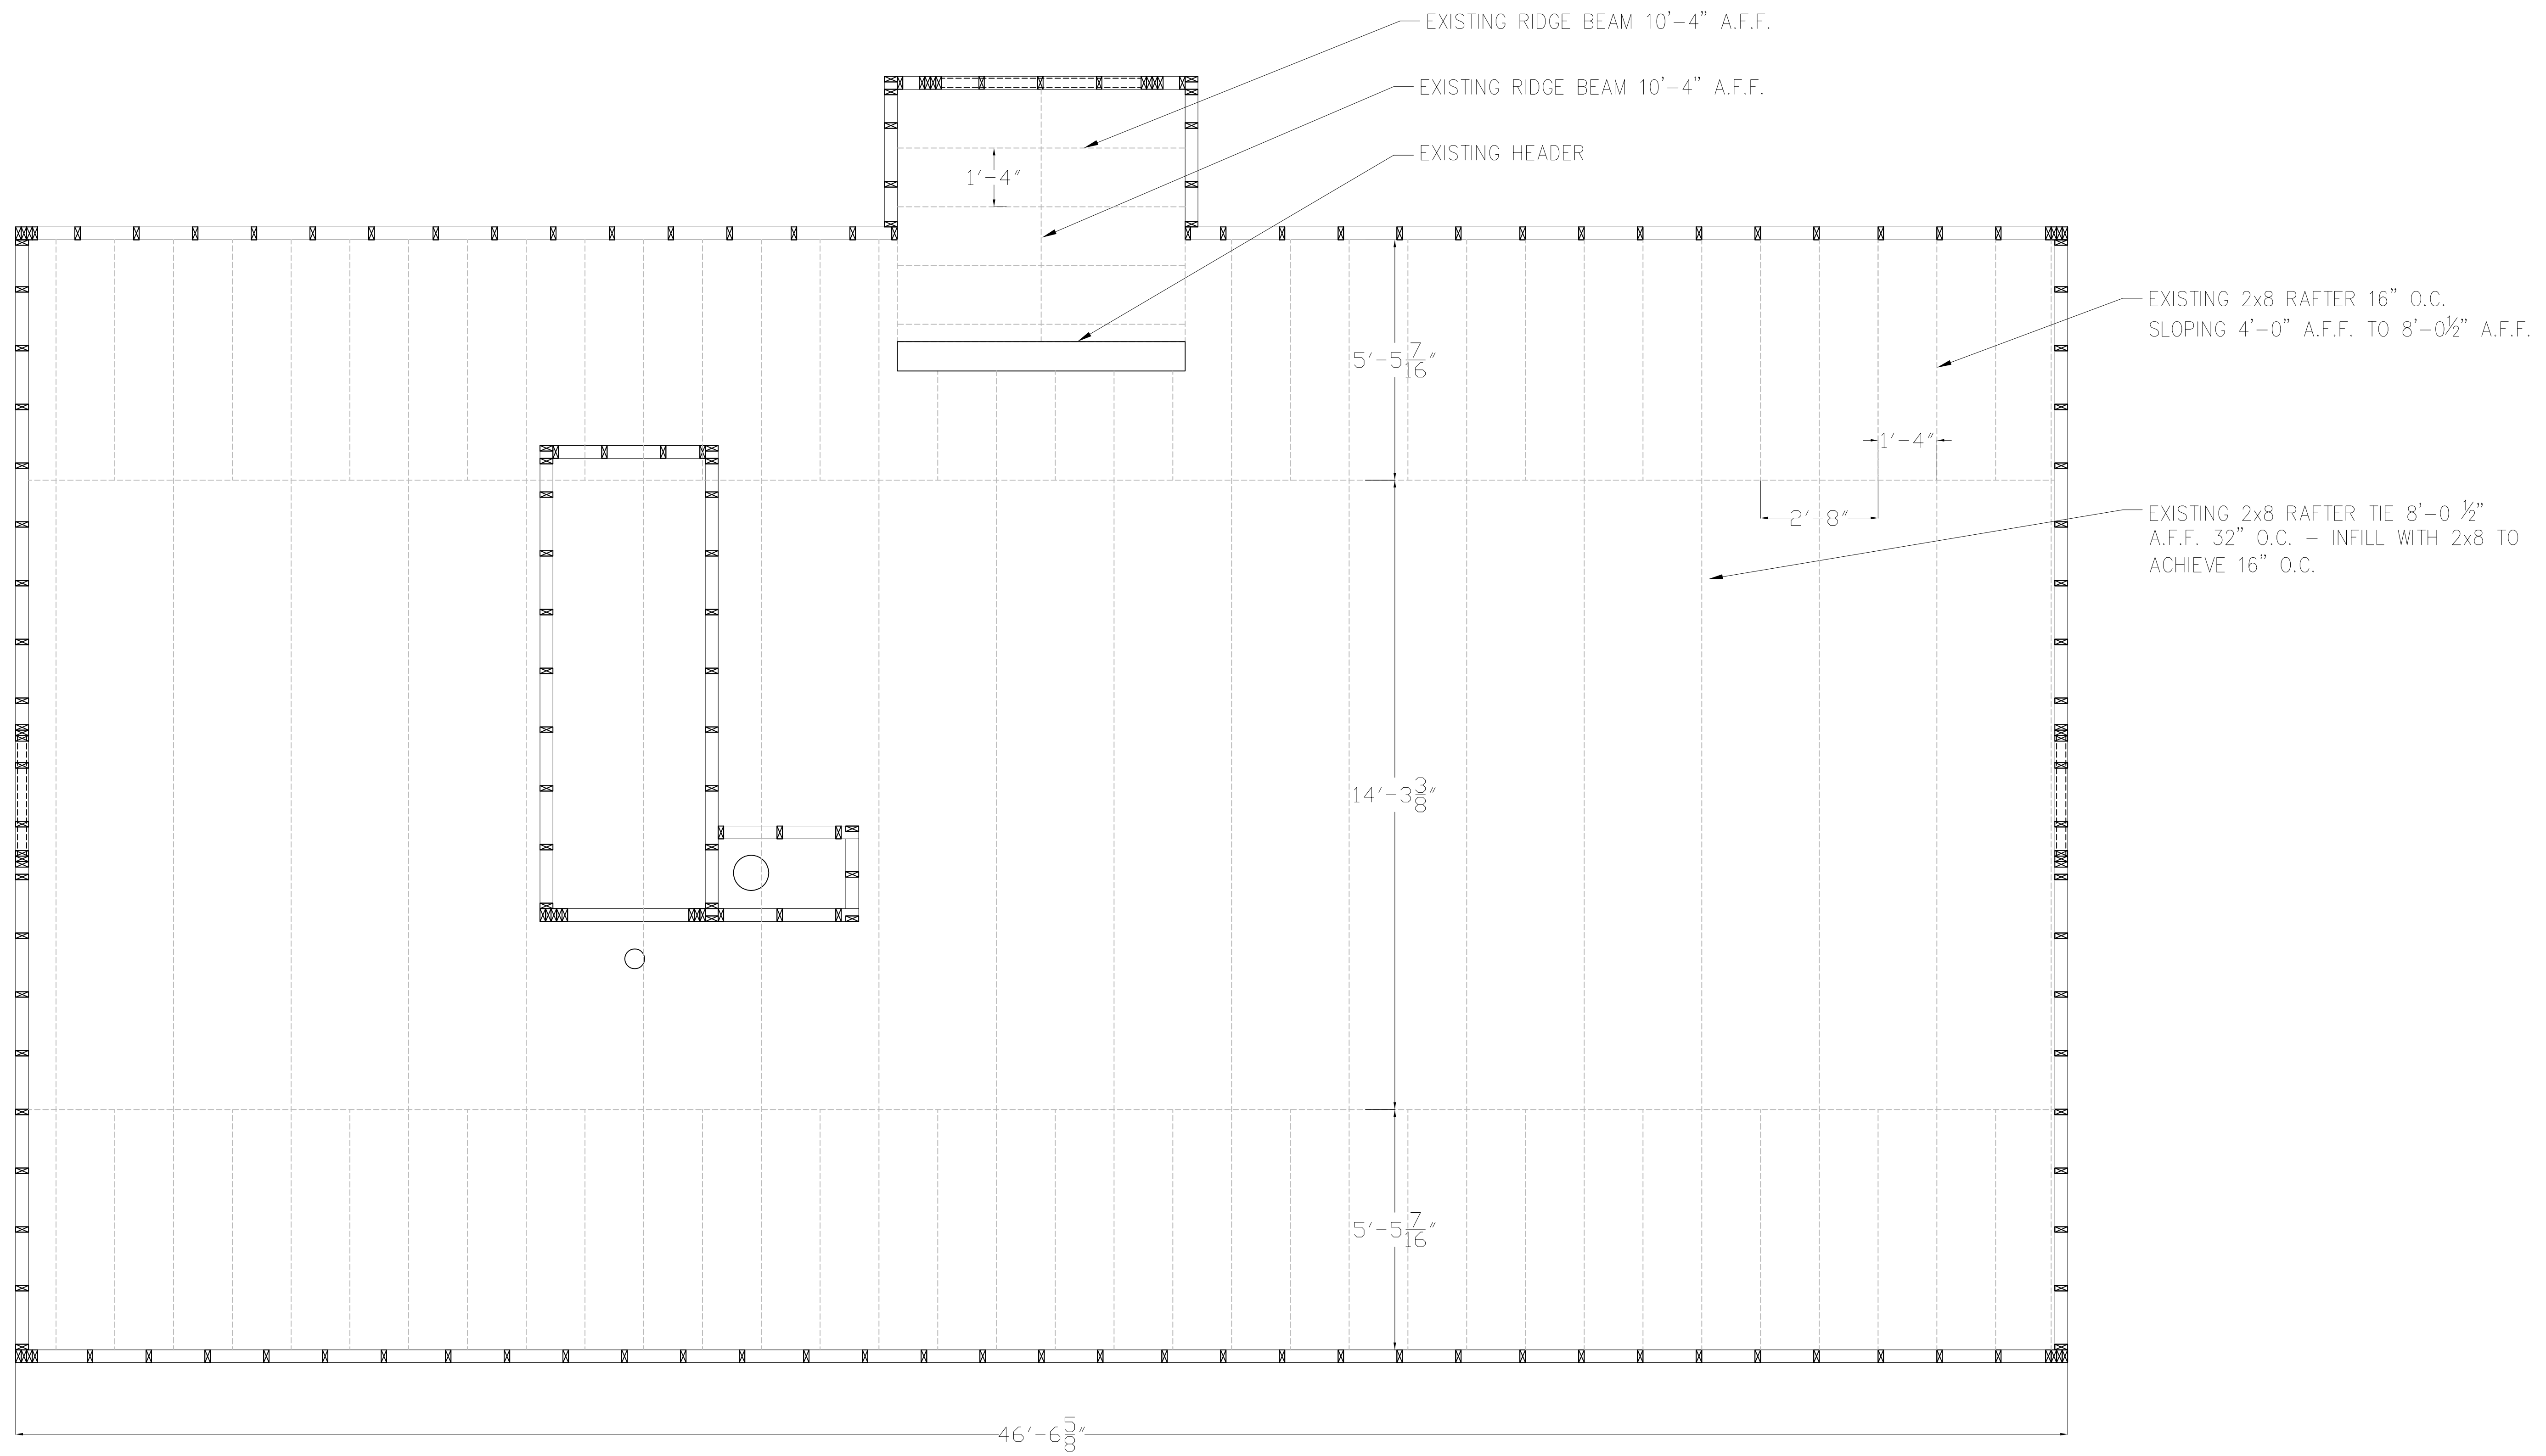


Daley Residence Second Floor Fit Out
40 Adrian ST.
Holly Springs N.C. 27540

1 **EXISTING SECOND FLOOR PLAN**
 1/4" = 1'-0"

Existing Second Floor Plan

A-201

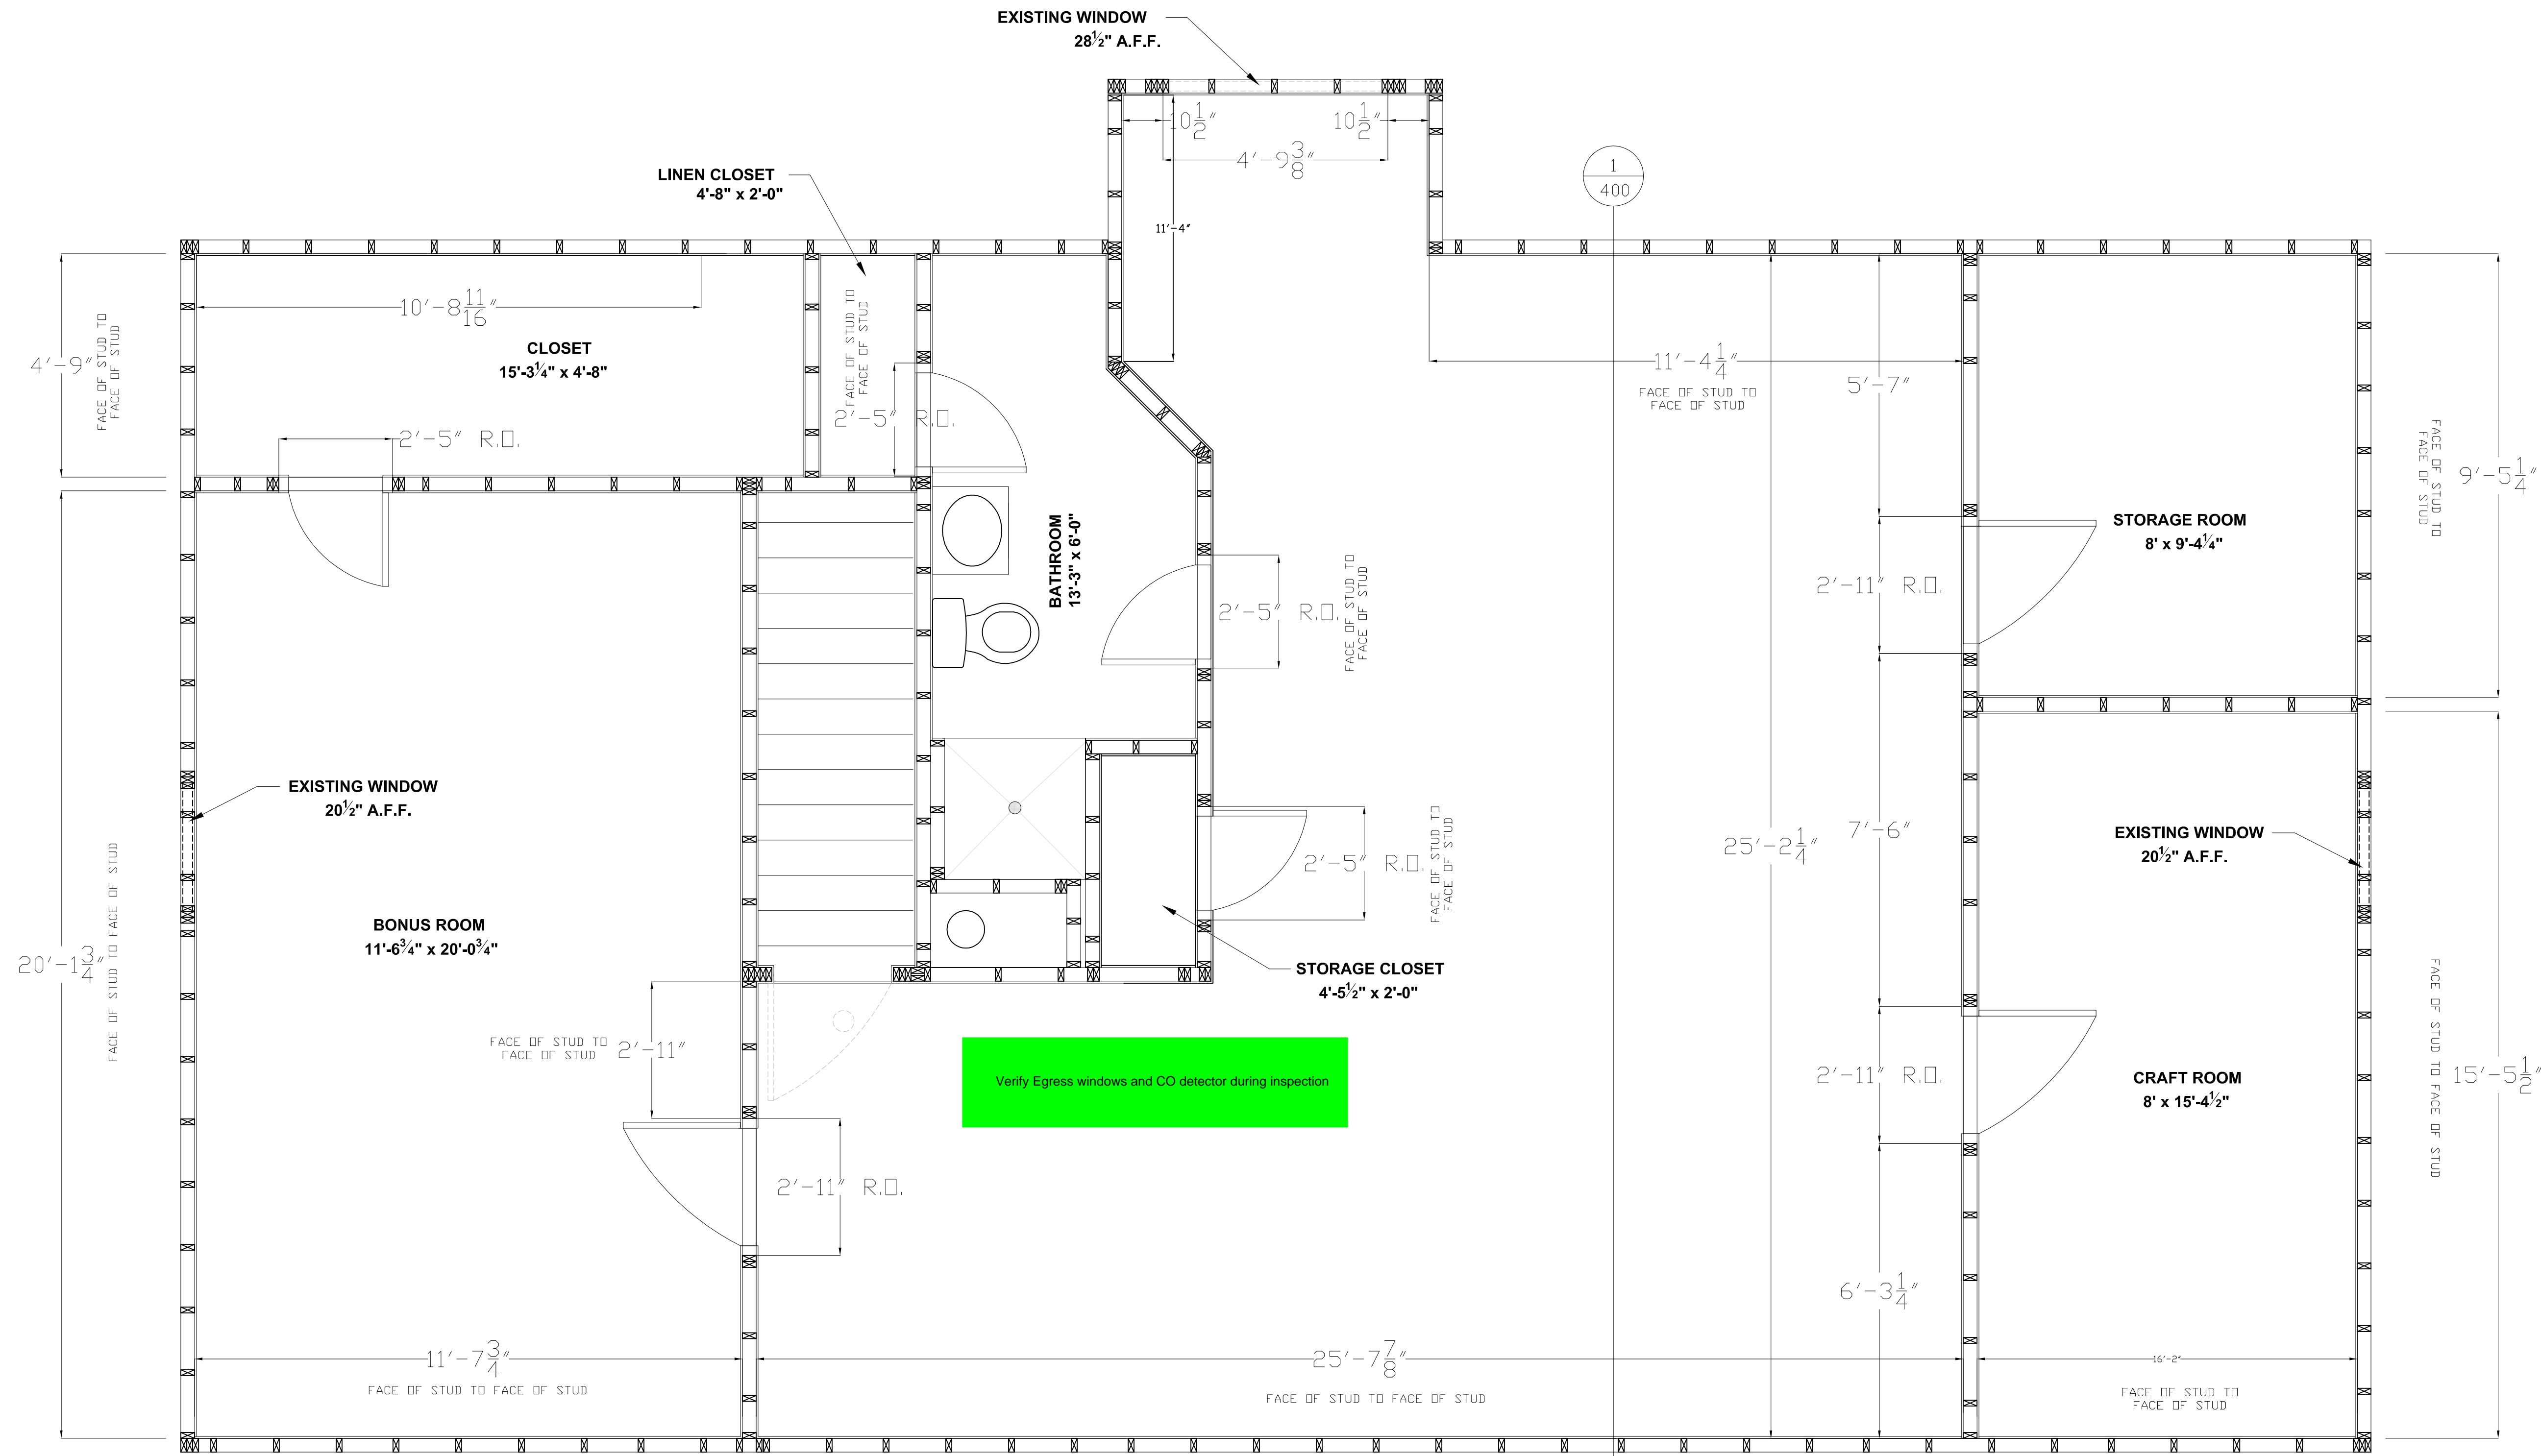


1 NEW SECOND FLOOR PLAN
 1/4" = 1'-0"

Daley Residence Second Floor Fit Out
40 Adrian ST.
Holly Springs N.C. 27540

New Second Floor Plan

A-300

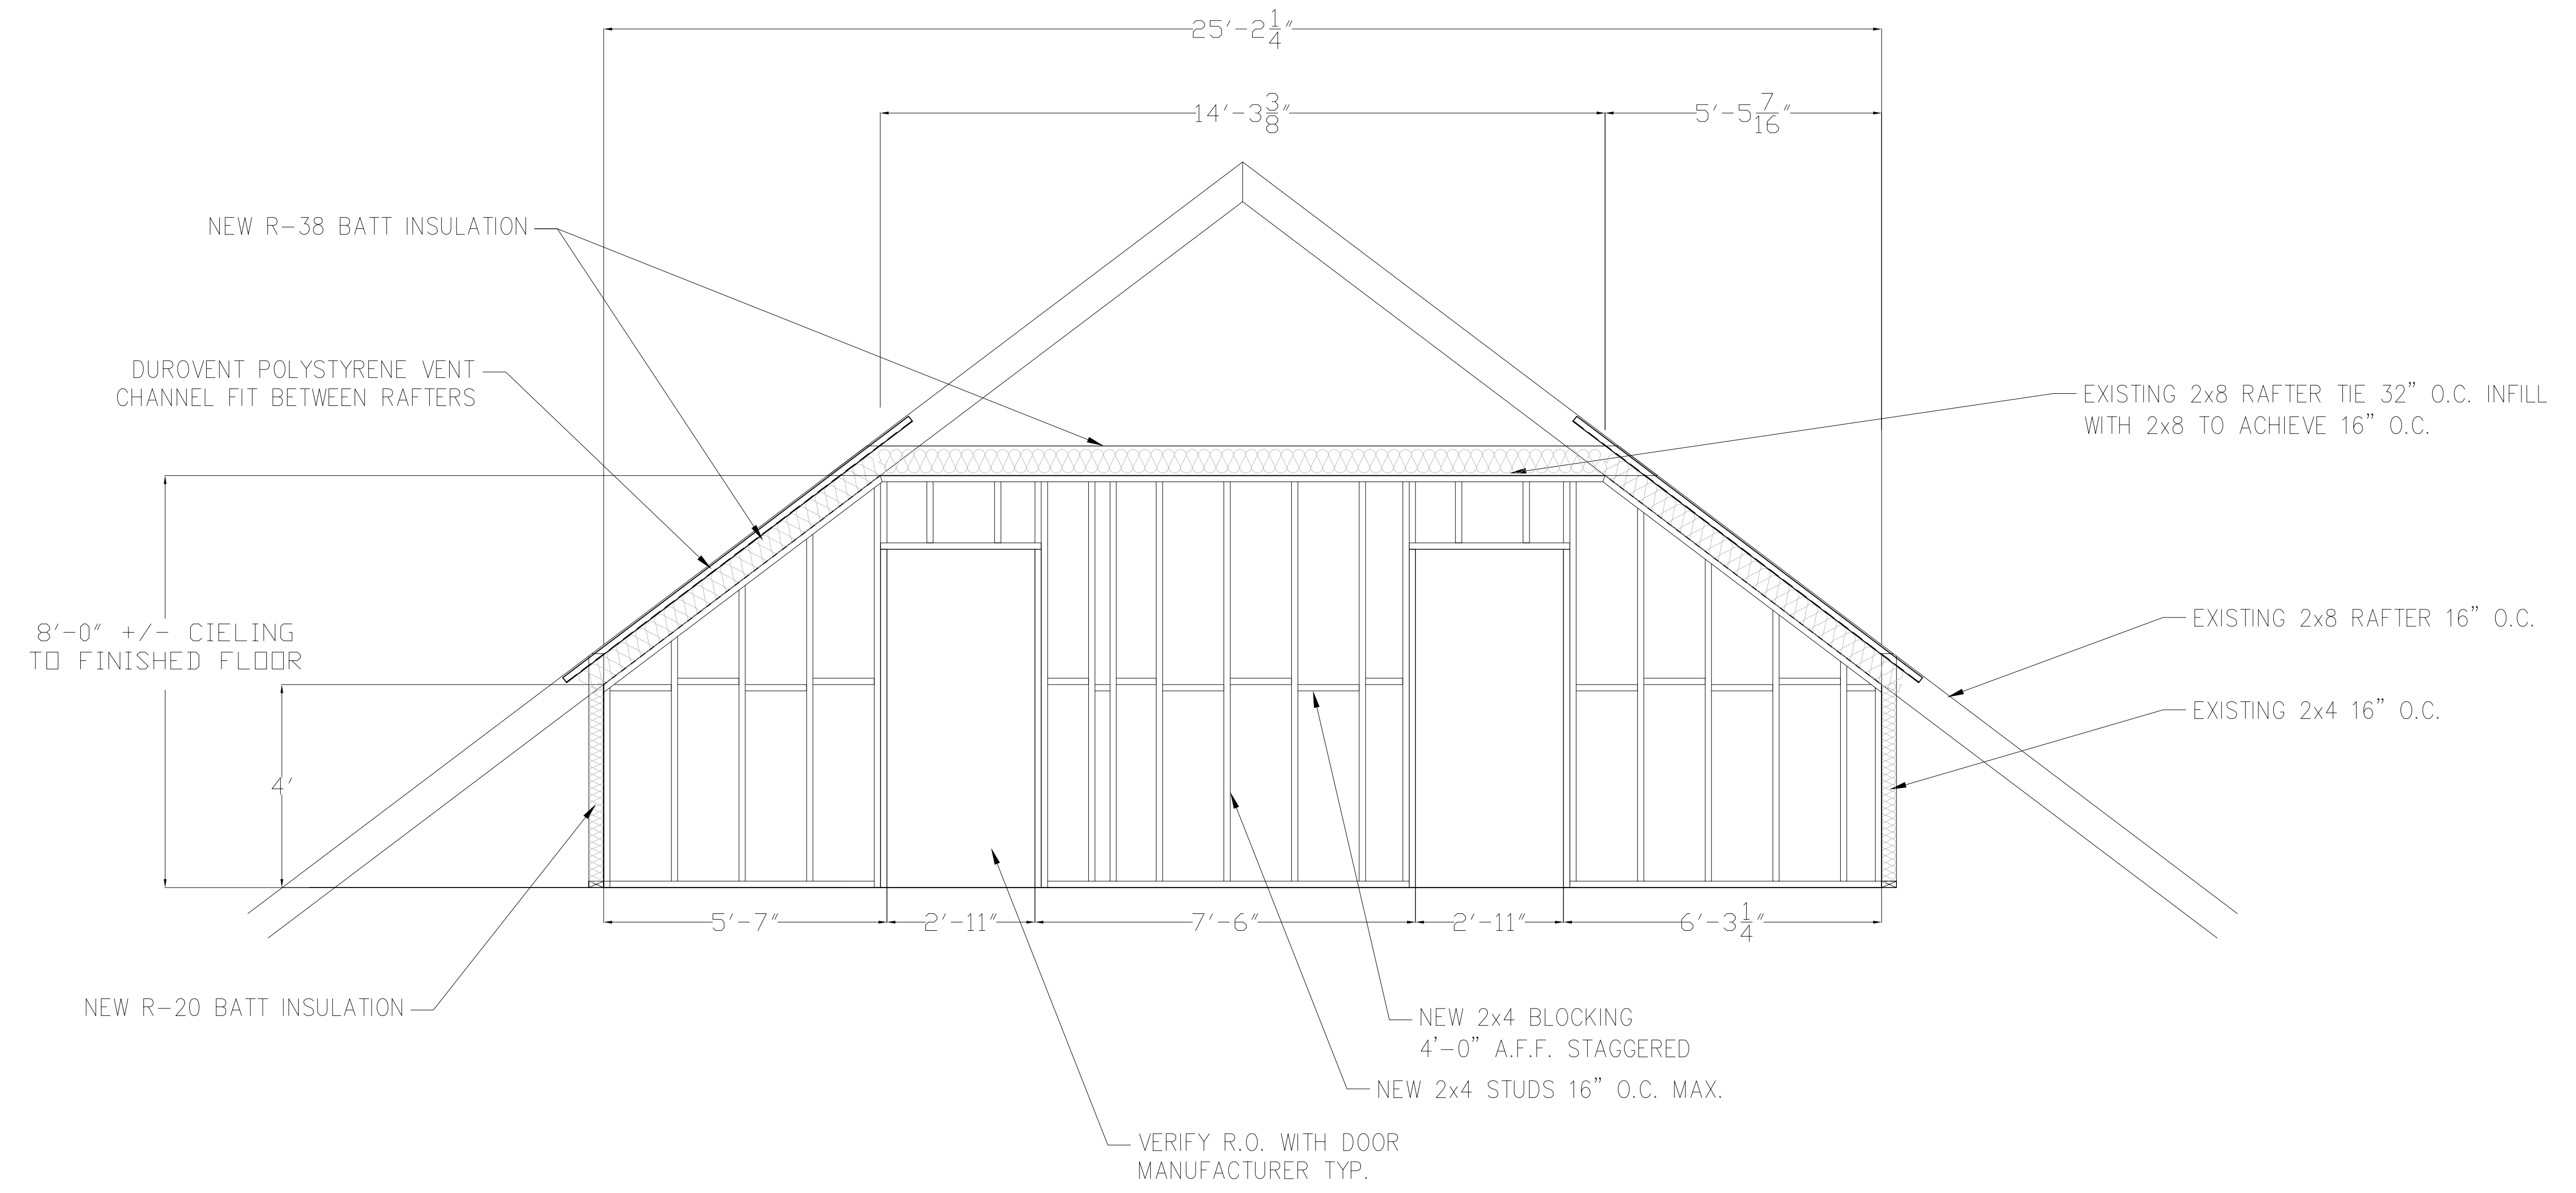

1 SECTION
1/4" = 1'-0"

Daley Residence Second Floor Fit Out
40 Adrian ST.
Holly Springs N.C. 27540

Sections

A-400