


EXISTING ROOF

ORDER NO: 3346
ITEM: 1
DATE: 04/22/20

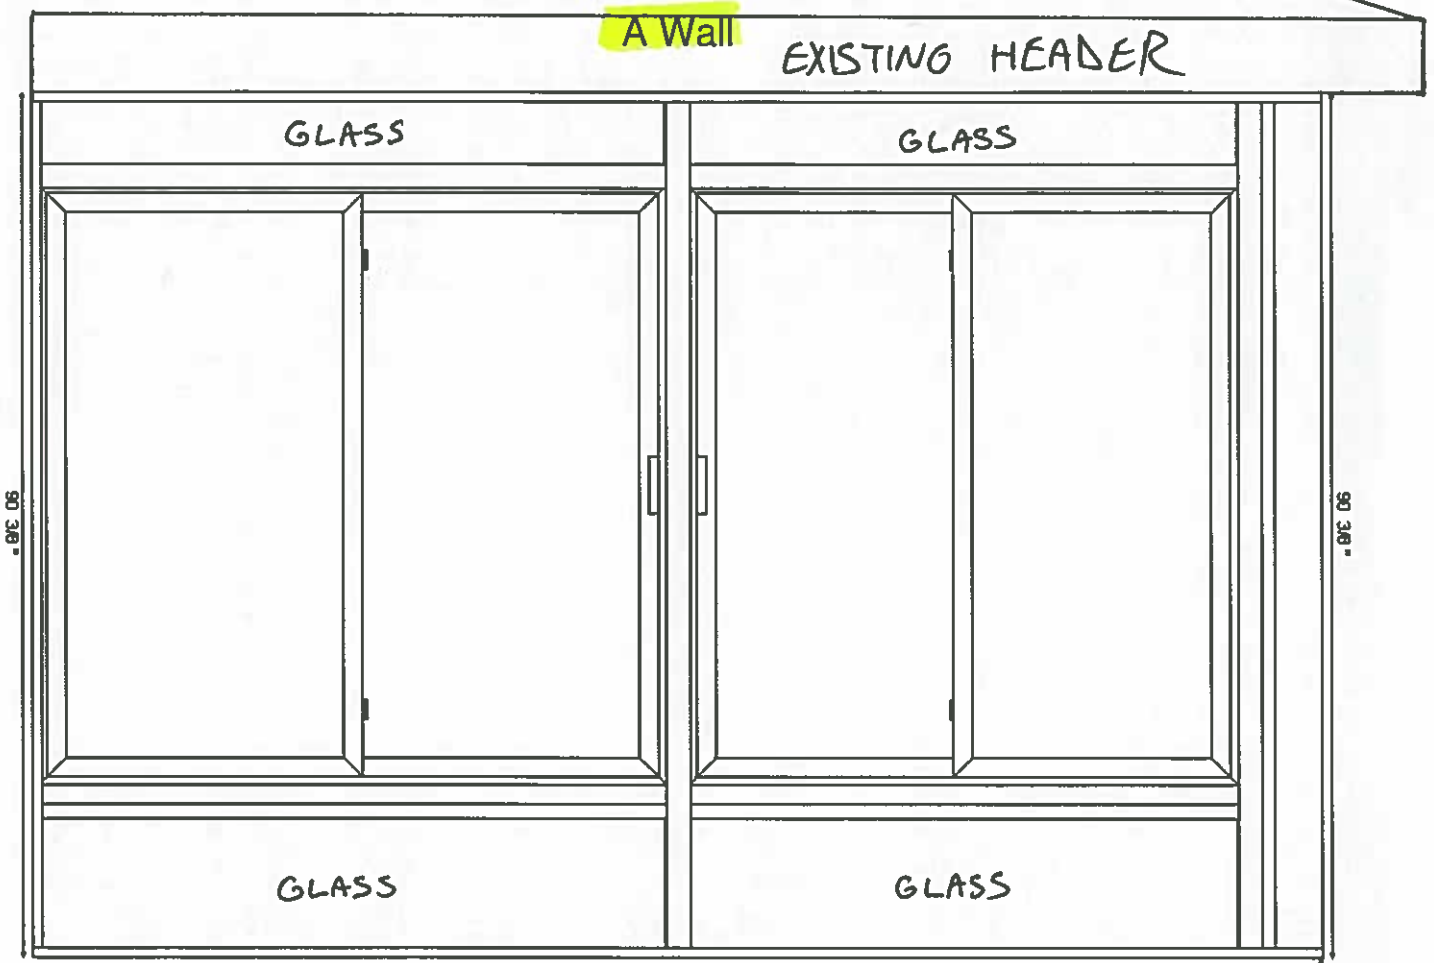

EXISTING FOUNDATION^{135"}
Dimensions

Wall Width: 135.000 "
Wall Height: 90.375 "


Layout

0" (Fascia) + 67.375" (2 Lite Window) + 0.5" (THERMAL H) + 59.375" (2 Lite Window) + 0.5" (THERMAL H) + 3.25" (Foam) + 4" (Corner Post)

EXISTING ROOF

ORDER NO: 3346
ITEM: 1
DATE: 04/22/20

EXISTING HEADER **B Wall**

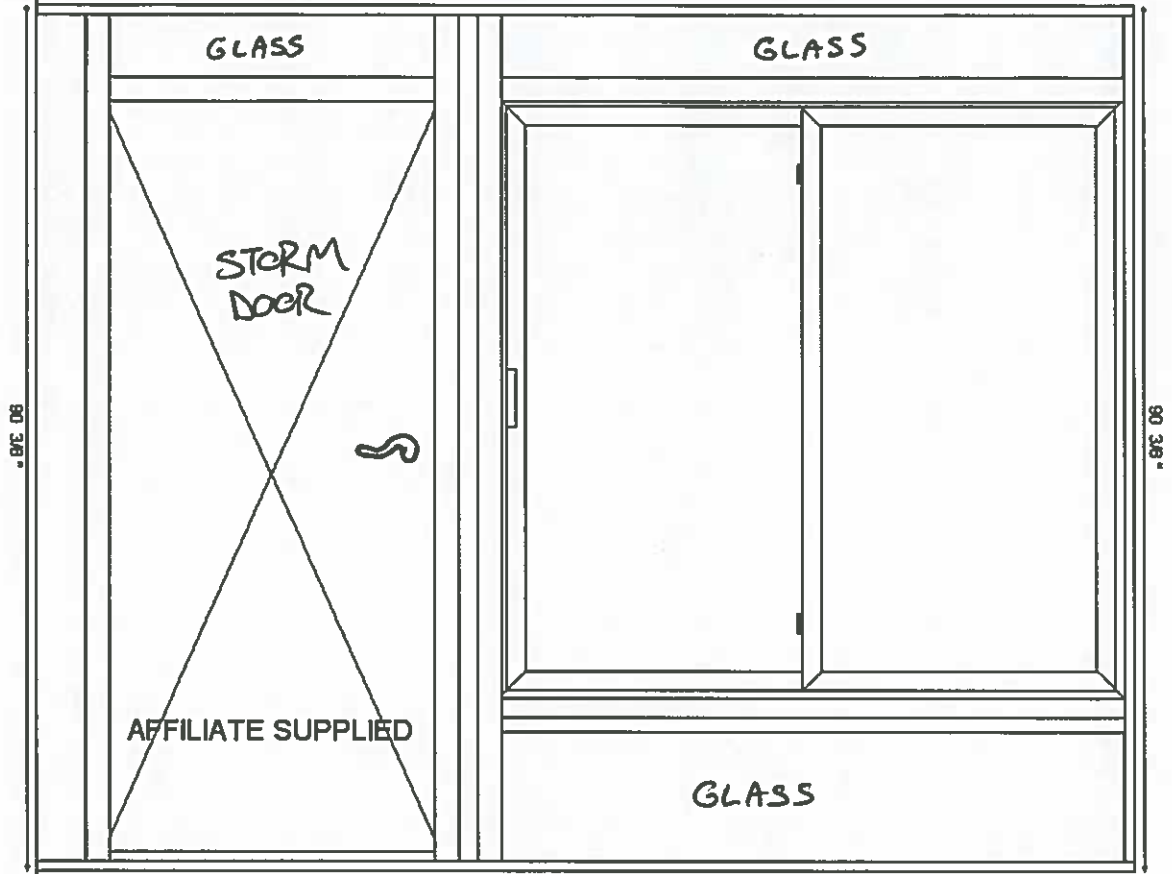

115"

Dimensions

EXISTING FOUNDATION

Wall Width: 115.000 "
Wall Height: 90.375 "

Layout

4" (Corner Post) + 2.125" (Foam) + 0.5" (THERMAL H) + 36" (Affiliate Supplied Door) + 0.5" (THERMAL H) + 4" (Panel) + 0.5" (THERMAL H) + 67.375" (2 Lite Window) + 0" (Fascia)

"A" WALL

"B" WALL

