


146 LIGHTING LAMP  
CAROLINA LAKES  
540-915-8698  
HOA CODE 5.5

BACK FENCE

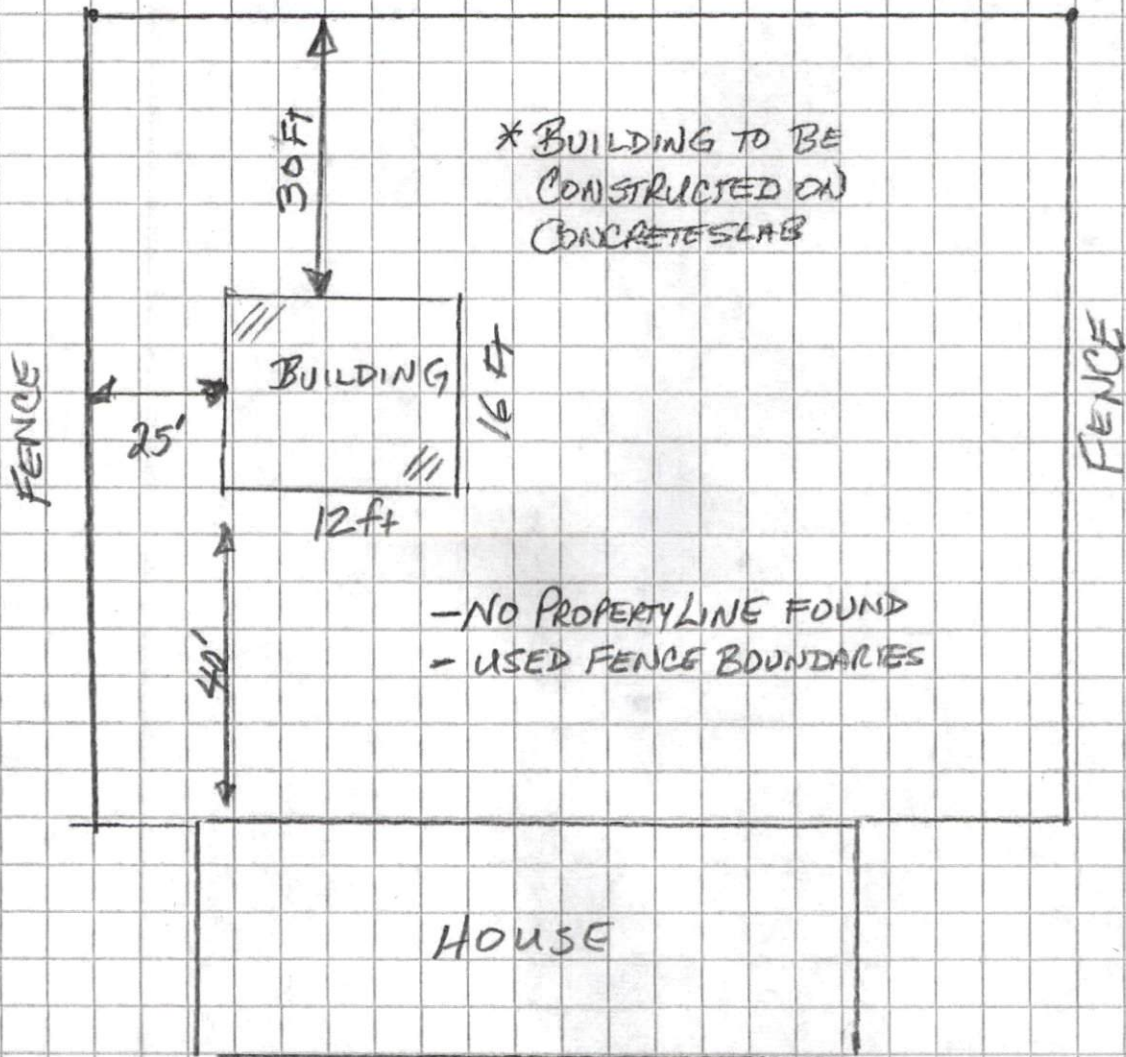

1. BUILDING IN LINE OF HOUSE

SITE PLAN APPROVAL Shed  
DISTRICT RA-2UR USE 12X16  
#BEDROOMS —  
4/24/2020  
Zoning Administrator