

EXISTING HOUSE

Steve & Cecilia Gendron
661 Maple Mountain Rd
Lillington, NC 27546

NEW EXTERIOR
FINISH

ABU 66Z
SIMPSON

32'

EXISTING
Door

22'

EXISTING
Door

24'


EXISTING
GARAGE with rafter roof

Half of 12' head
raft (trusses)

2-1/2" LVL
BAND


Use of
uplifts

SIMPSON
ABU 66Z
CONCRETE POST BASE
ATTACHED TO
CONCRETE FOOTER

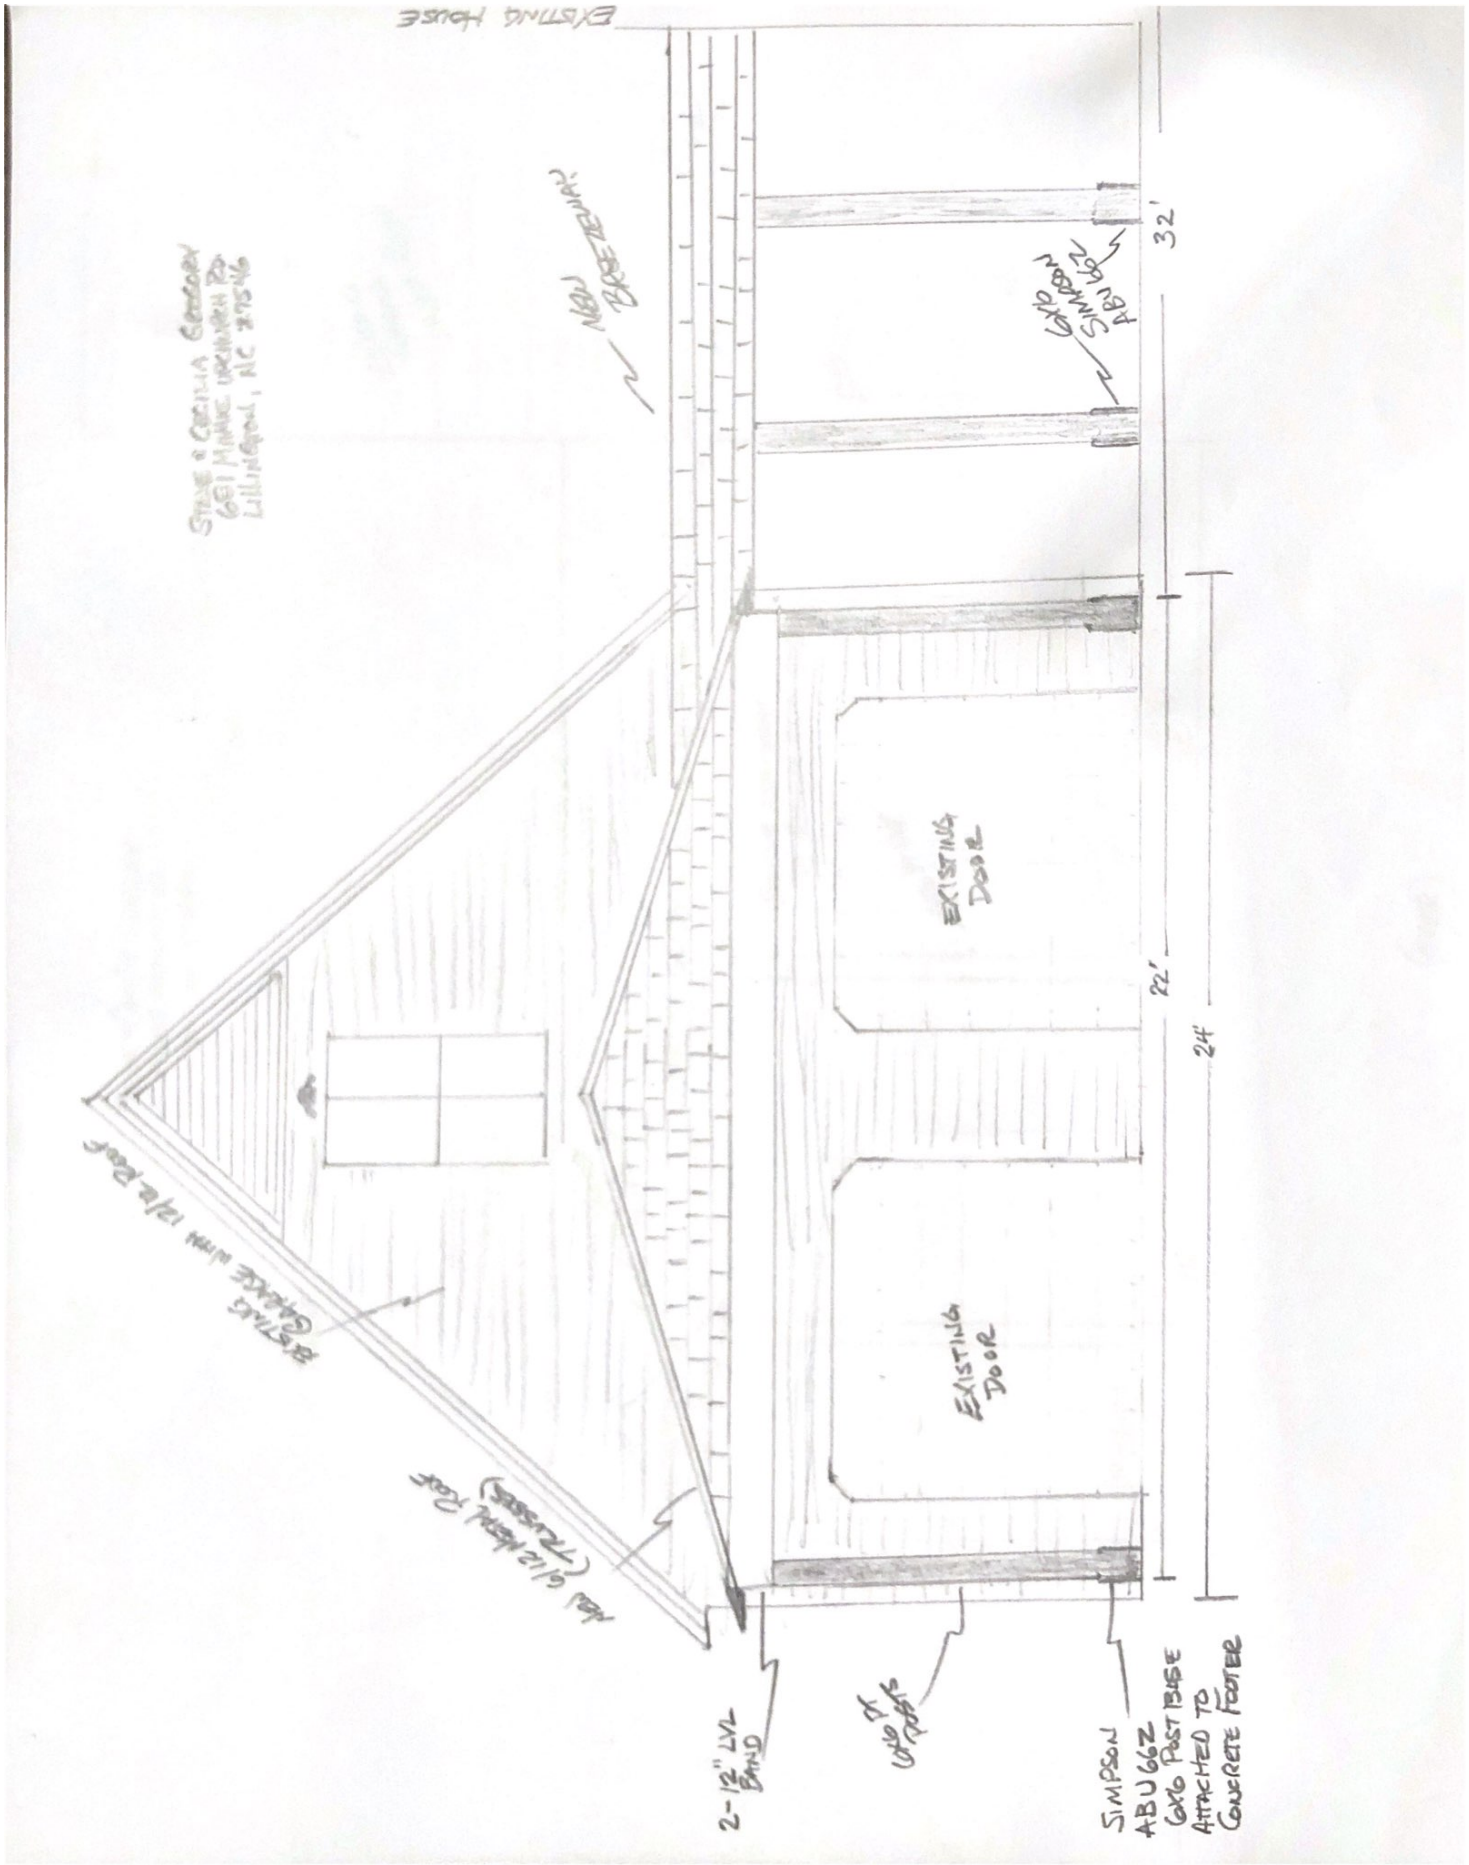

STAGE = CASH GARDEN
691 MAINE VICTORY RD
LILLINGSTON, NC 27546

RIGHT SIDE VIEW

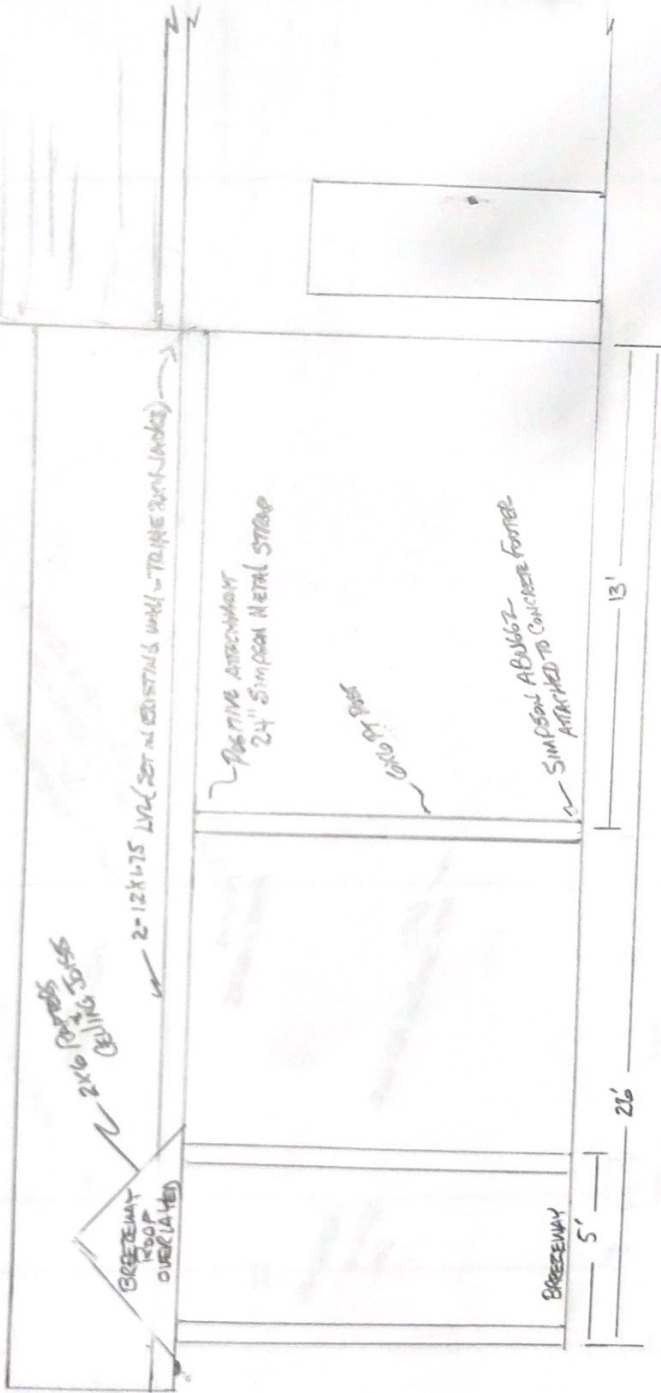

(OVER)

STEVE & CELIA GREEN
601 MAMIE VICKHOLT RD.
WILMINGTON, NC 27546

LEFT SIDE
VIEW
CABINET

EXISTING
CABINET

EXISTING HOUSE ROOF OVER PORCH

NEW ROOF

2-12" x 15 LVL

EXISTING
HOUSE

POSITIVE
APPROXIMATES

EXISTING
OFFICE
SIDE

← 10'0" WITH SIMILAR HOUSE

5'

26'

13'

(OVER)

STEVE & CECILIA GREGORY
6081 MAINE UPTON RD.
BILLINGHAM, NC 27514

16" x 16" 8"
CONCRETE FOOTER
WITH ABUTMENT

SMALLER
FOOTER

2-12" x 17.5" ILM BAND

3-2x4 JOISTS
WITH KING

ELKING
GARAGE

2-12" x 17.5" ILM

ELKING
TRUSSES
BY TRUSSES
TRUSSES

2-175" x 12" ILM
BAND


3-2x4 JOISTS
IN EXISTING
GARAGE WALL

22"

26'

ADP
VEN
10/1

BREEZEWAY
TOP VIEW

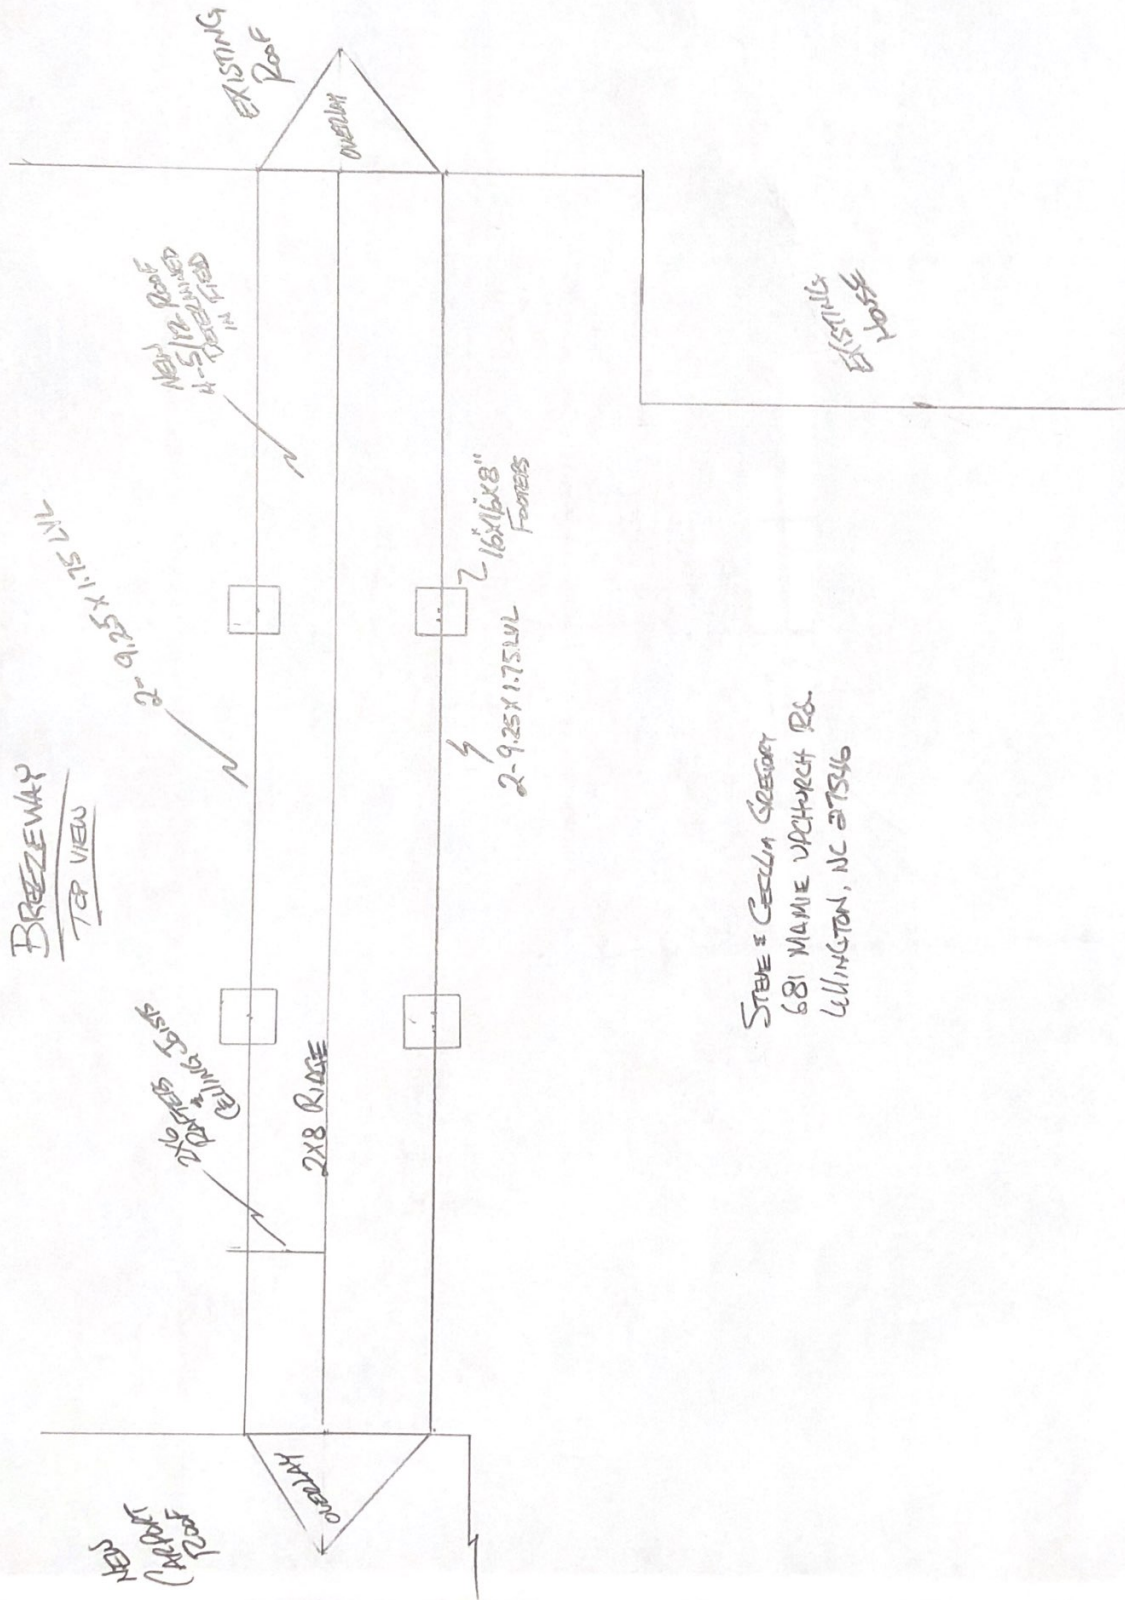

STEVE & CECILIA GREGORY
681 MAMIE VORCHERCH RD.
WILMINGTON, NC 27546

N 33° 58' 11" E

779.06'


MR. NORTH

STEVEN & CECILIA GREGORY
681 MAMIE UPCHURCH RD
WILMINGTON, NC 27546

5.00 ACRES
STEVEN C. GREGORY
CECILIA W. GREGORY

185'

EXISTING GARAGE

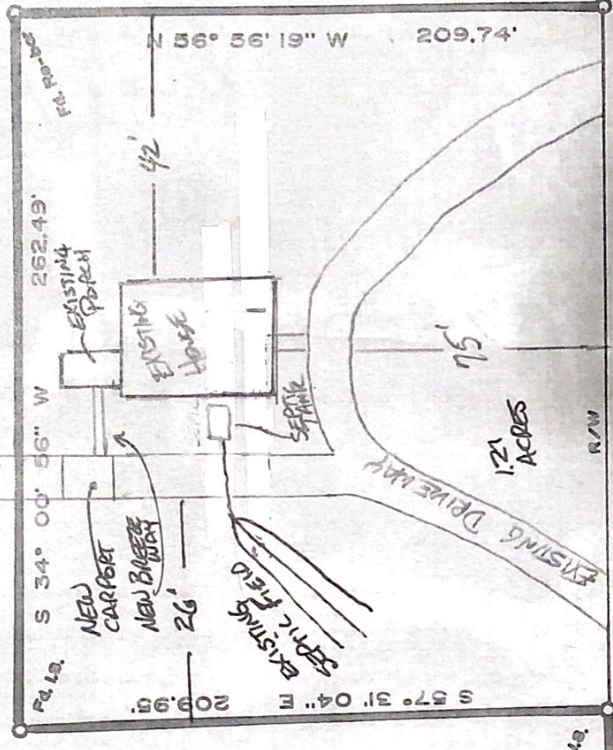

350'

S 33° 44' 29" W 140.91'

S 34° 32' 09" W 200.15'

MAMIE UPCHURCH RD.

1" W

Soi Re-ter

(Control Corner) Pa. 18.

EXISTING DRIVEWAY
1.21 ACRES
R/W

EXISTING SEPTIC FIELD

S 57° 31' 04" E 209.91'

Pa. 18.

EXISTING PORCH

EXISTING HOUSE

EXISTING DRIVEWAY

S 34° 00' 56" W 262.49'

NEW CARPORT

NEW BRICK PORCH

26'

42'

75'

342'