

existing fence


\* proposing 14' x 31' inground pool

\* proposing 450' pool decking

proposed area for pool discharge 'draining' 92'



153.07'

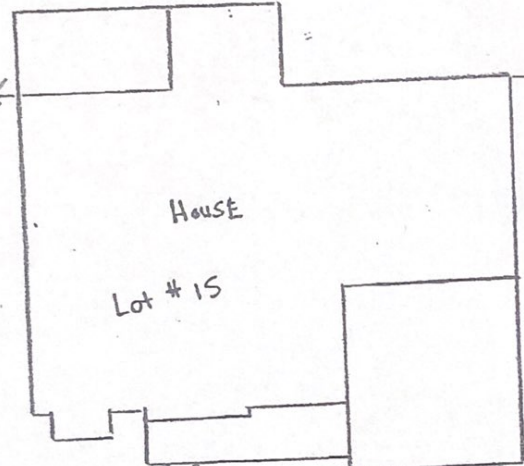


152.07'

105'



130'

SCALE

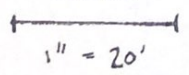

1291 Coachman Way