


1-2  
 5-1  
 PLAN CEILING FRAMING  
 SCALE: 1/4" = 1'-0"

LANGLEY BUILDING  
 298 KIRK ADAMS RD.  
 ANSIEK, N.C.

02-05  
 4-20  
 SEAL  
 118 E. Main Street  
 Benson, N.C. 27504  
 Phone: (919) 892-2000

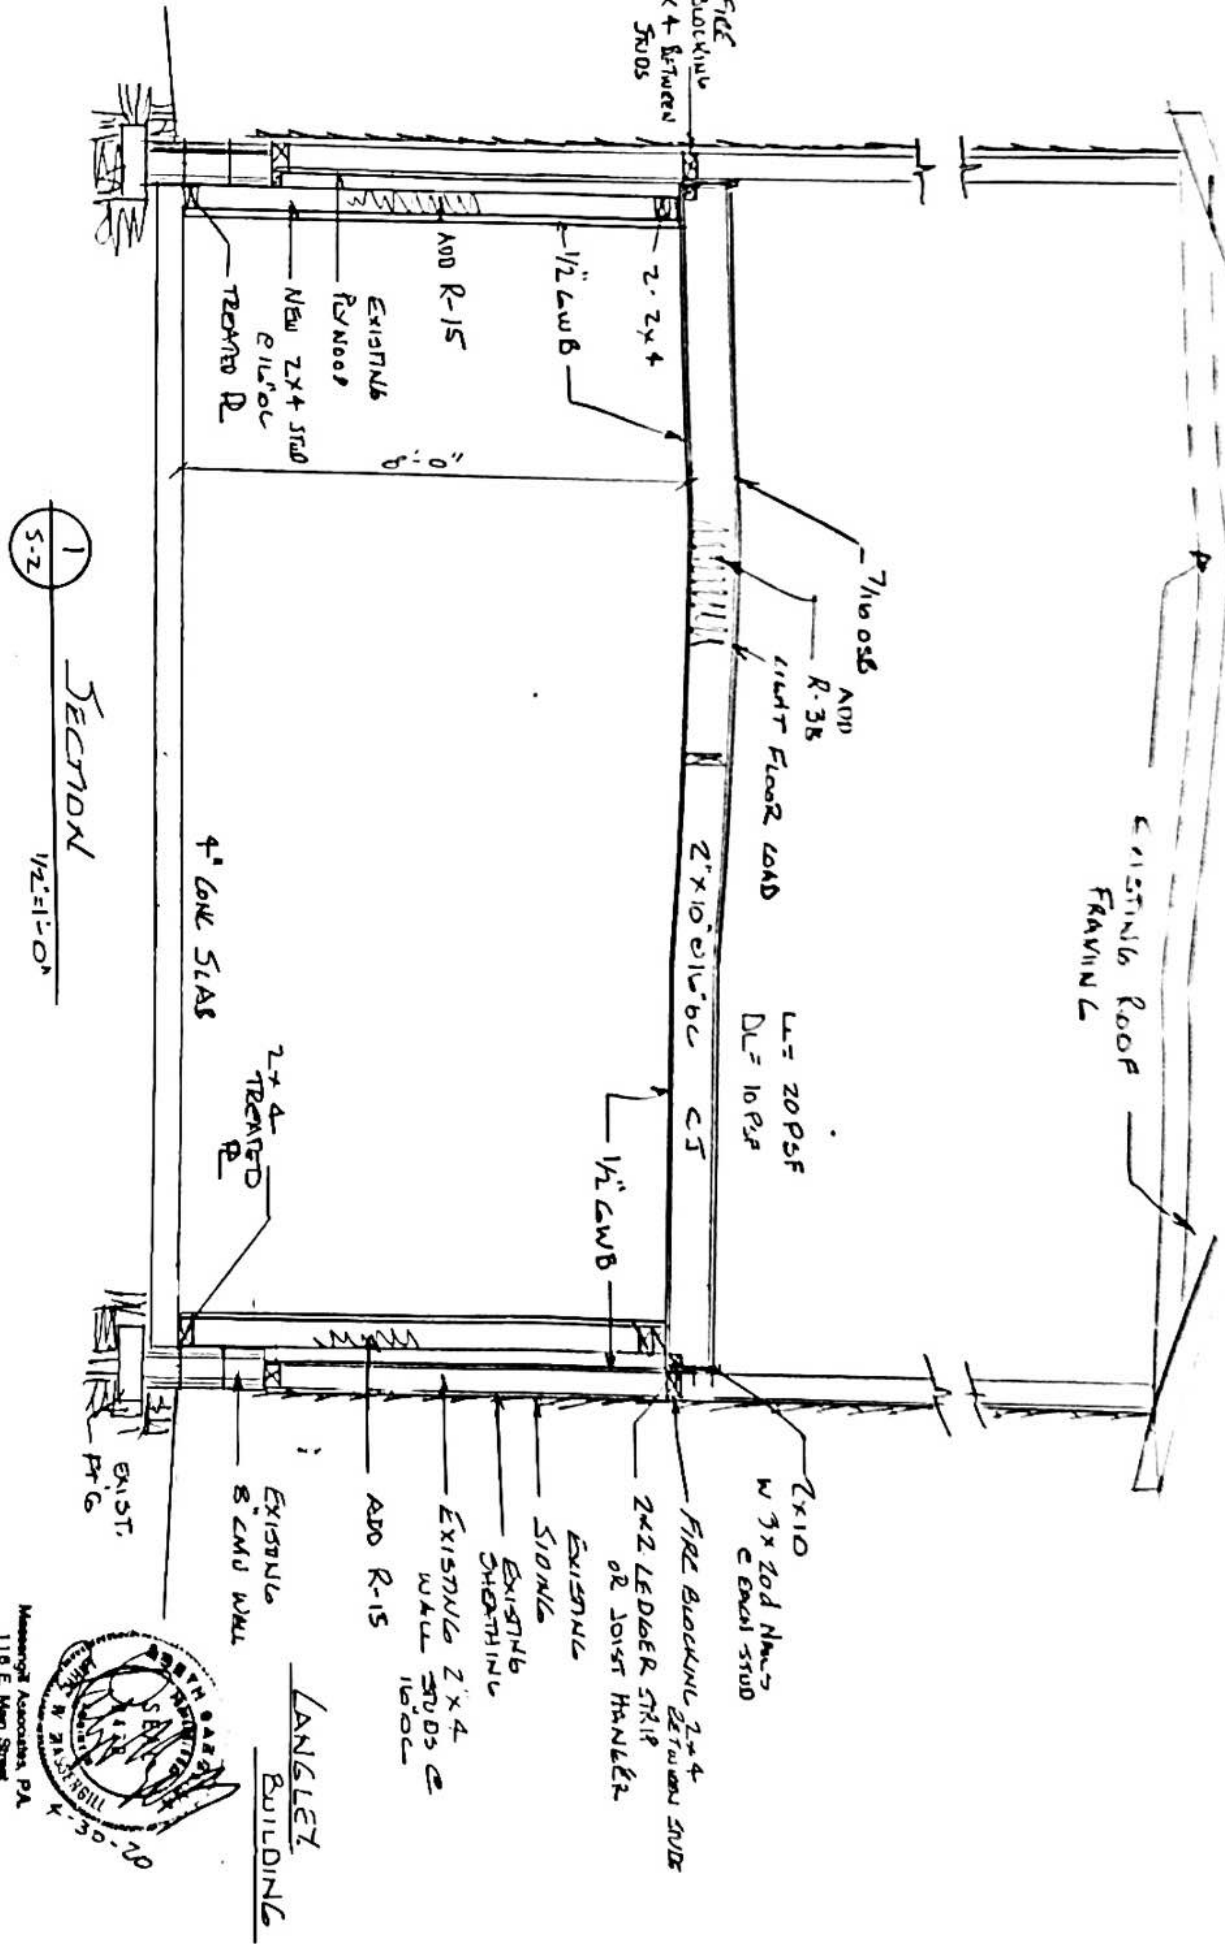

Messing Associates, P.A.  
 118 E Main Street  
 Banner, NC 27504  
 Phone (818) 894-2071



LANGLEY  
 BUILDING

282 Kirk Adams Rd

