


SECTION 1
 1/2" = 1'-0"

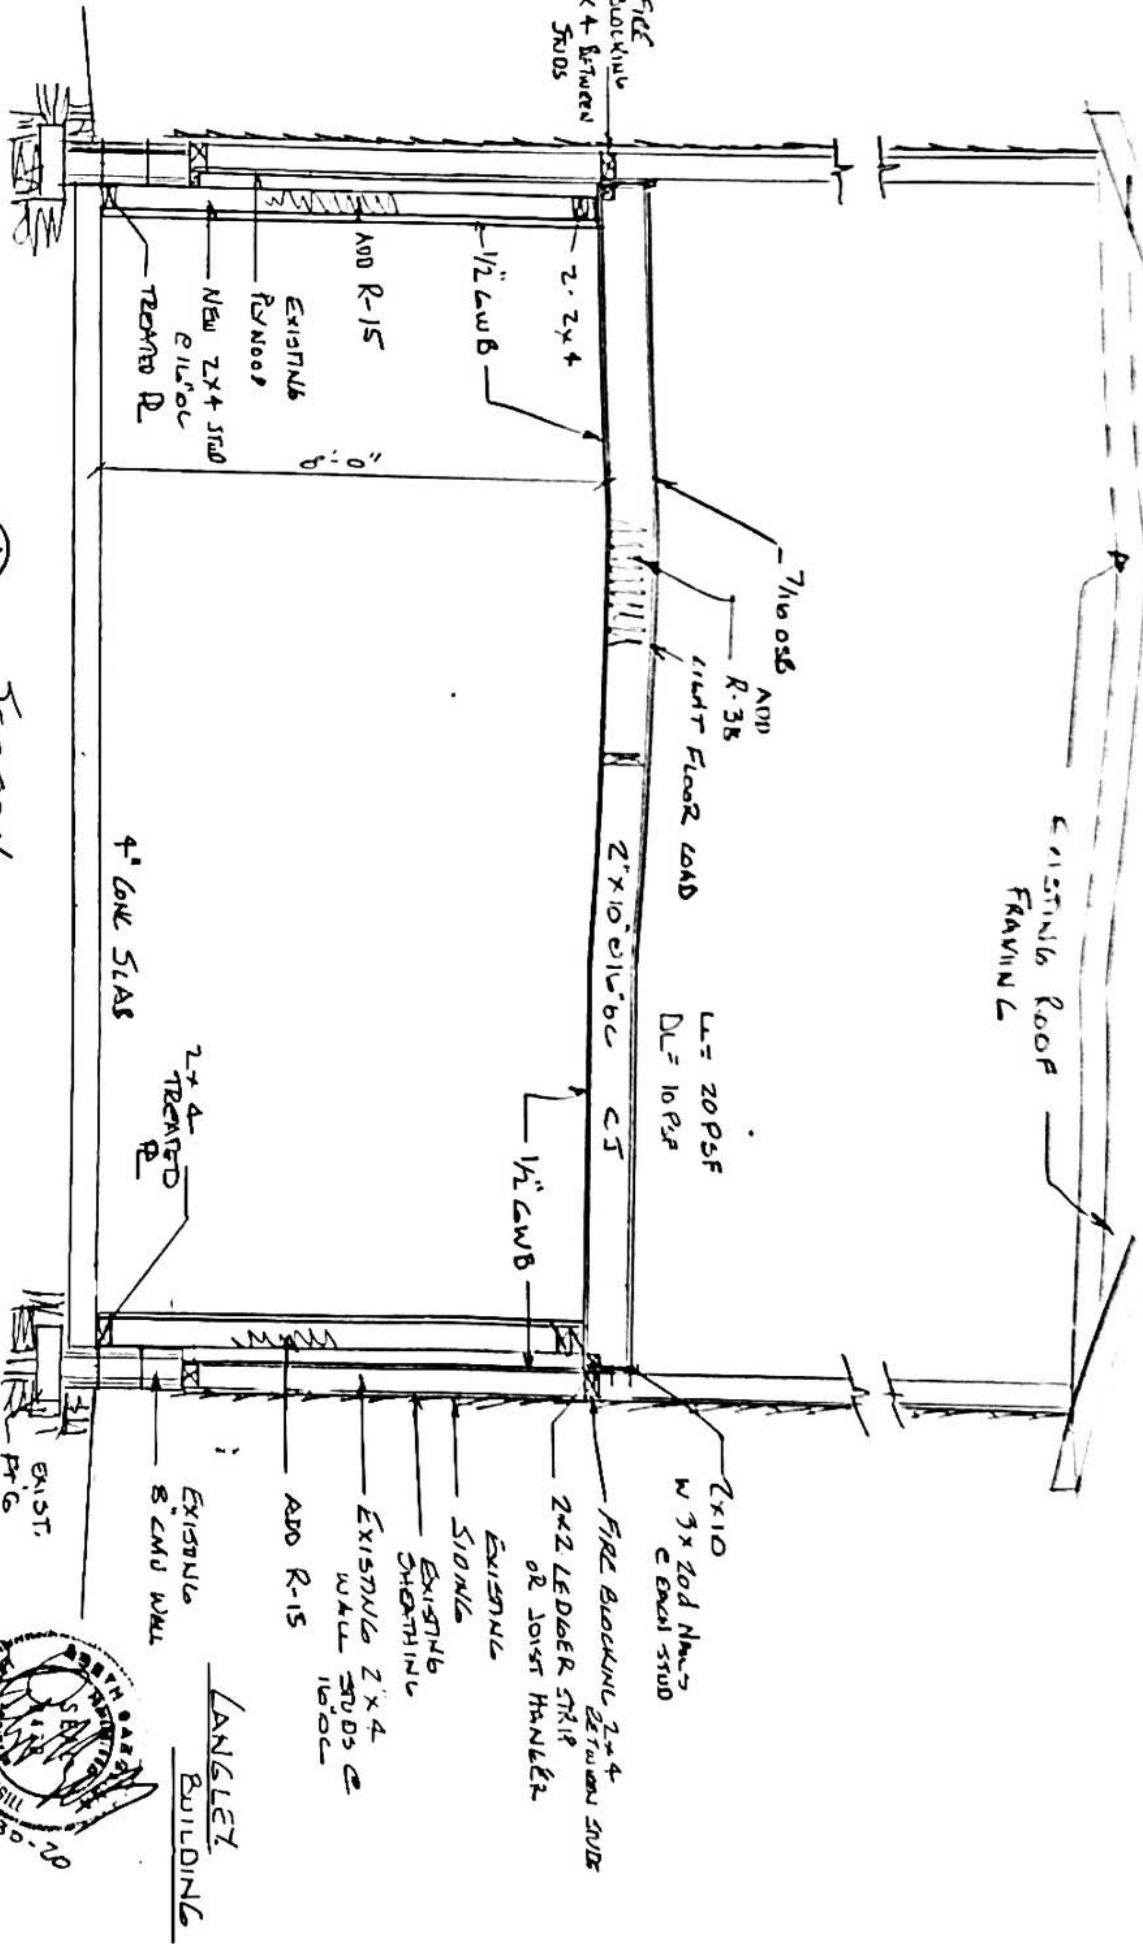

Langley Building
 Messing Associates, P.A.
 118 E Main Street
 Banner, NC 27504
 Phone (818) 894-2071

