

NOTICE TO CONTRACTOR
 All construction must comply with current NC Building Codes and is subject to field inspection and verification.

APPROVED
 Limited building only review
 Permit holder responsible for full compliance with the code

05/13/2020

B. Fisher

Harnett COUNTY
 NORTH CAROLINA



Revised 5/18/20

2x6 SP

Center support
 header double LVL 1 3/4 x 14

Header double 2x10 SP

Existing wall
 supported by 3 2x4 post
 in wall

2x6 SP
 joists

double 2x6 SP
 joists

double 2x6 SP
 joists

double 2x6 SP
 joists

double 2x6 SP
 joists

double 2x6 SP
 joists

Existing Exterior wall

Fly rafter

CXG


CXG

CXG

Post
 CXG

20ft

Fly rafter

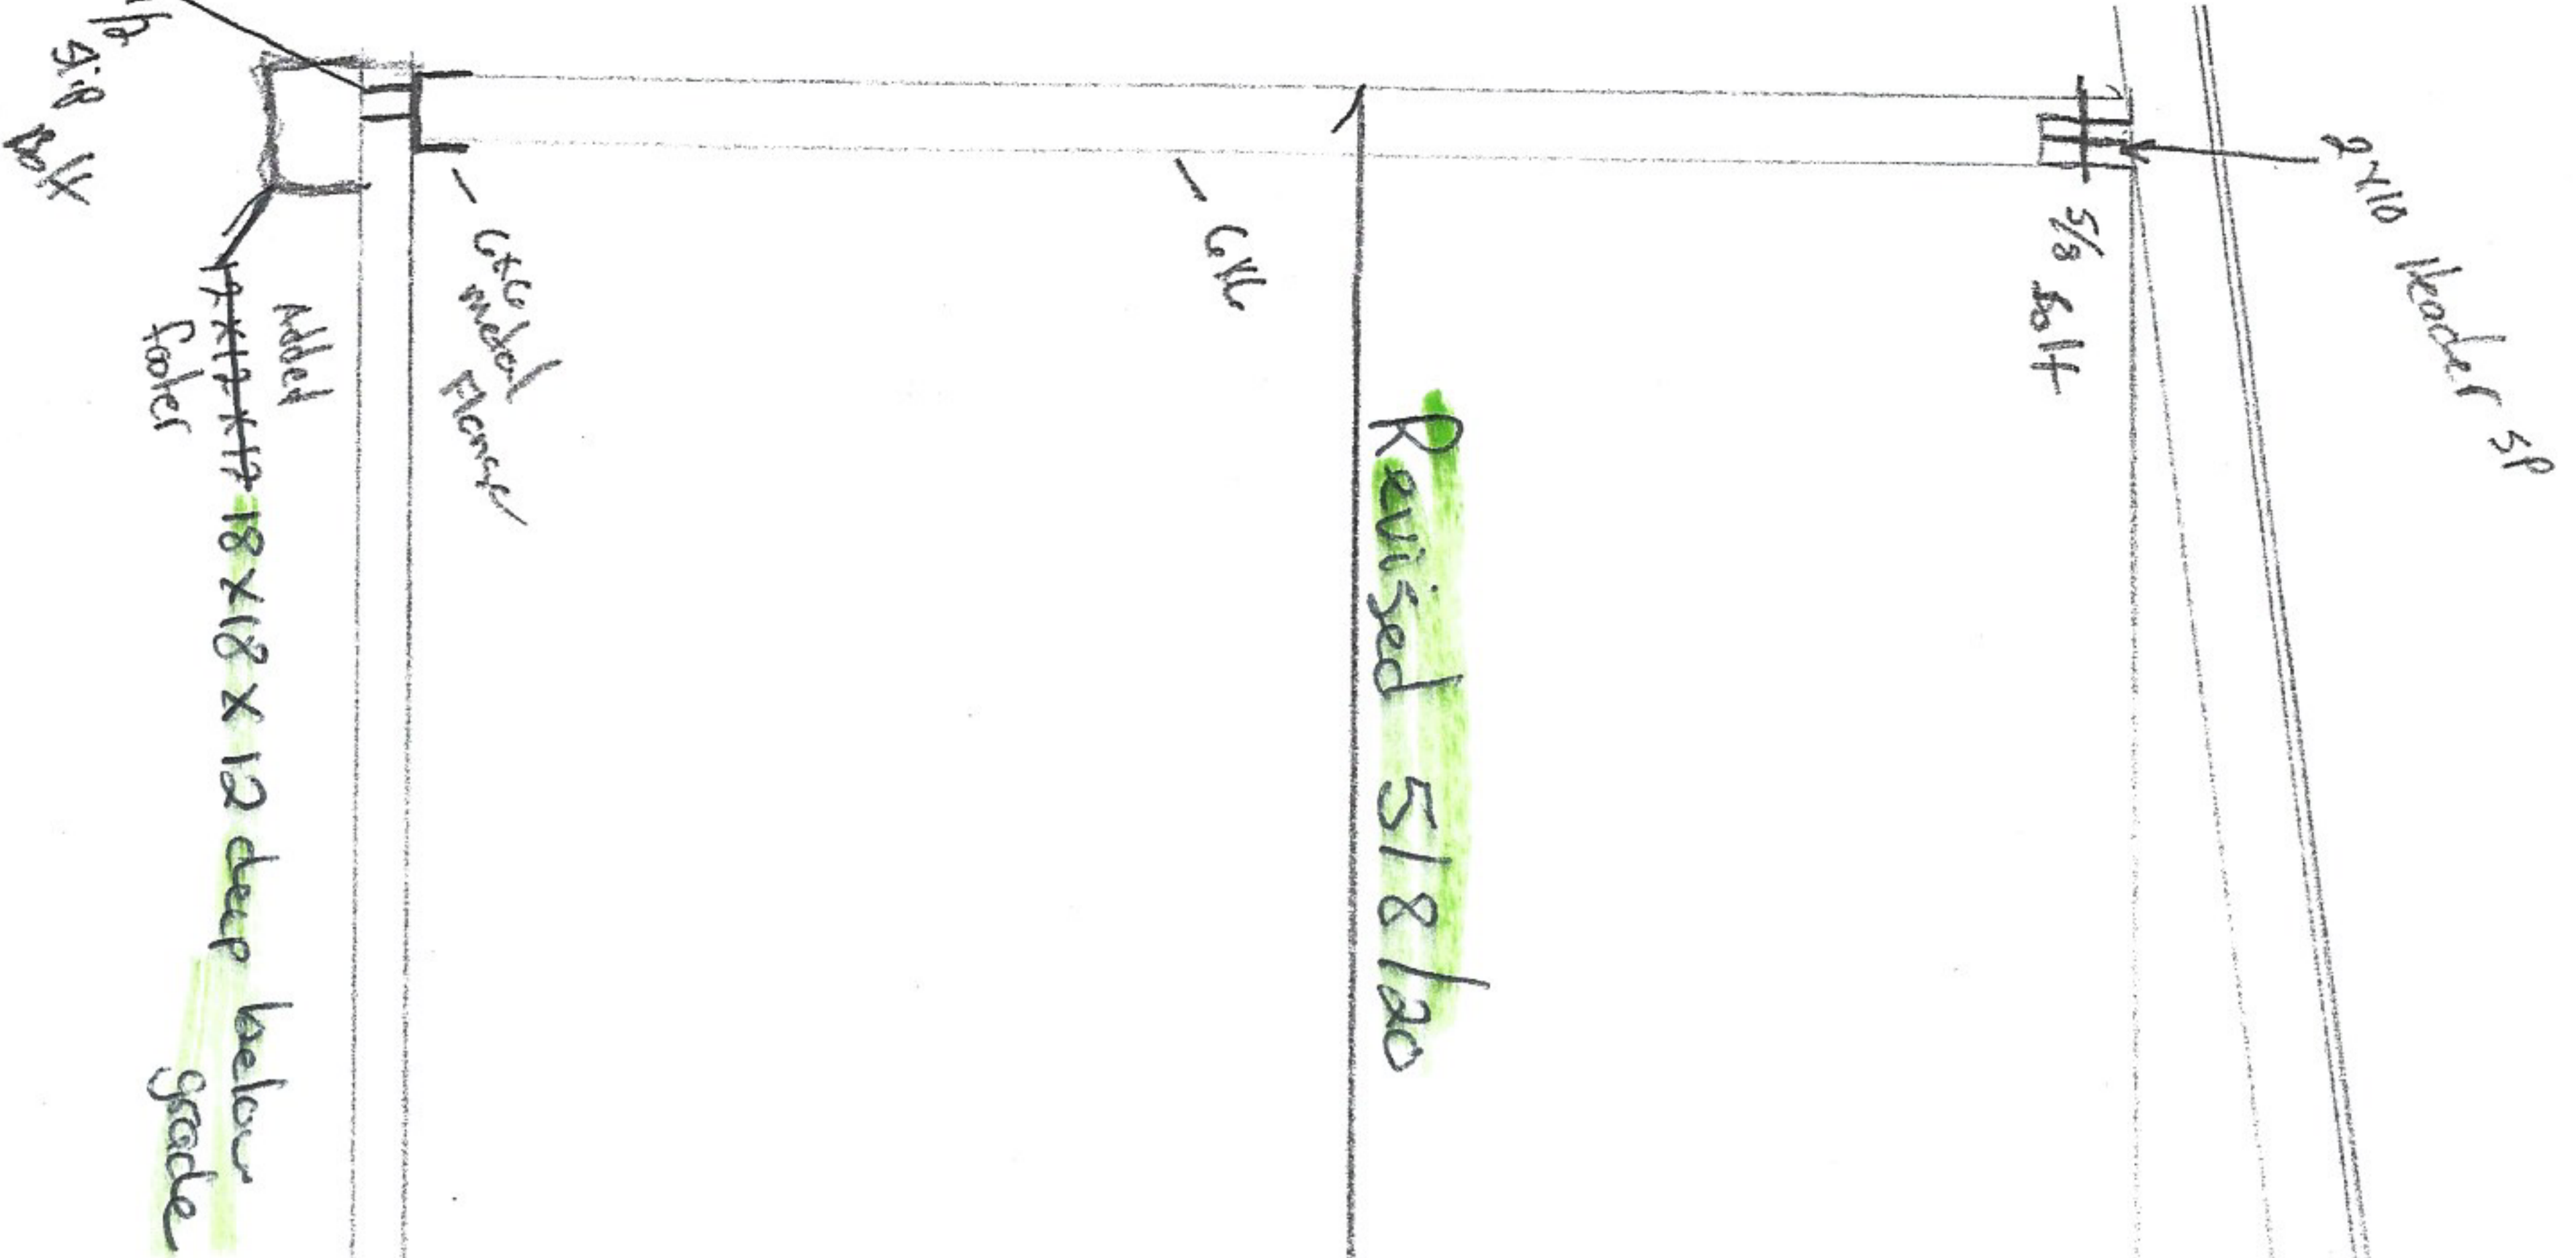

Revised 5/18/20

Double 1 3/4 x 14 LVL
~~2 1 3/4 x 14 FVL~~
 for a 3 3/8 x 14

2x16 SP rafter

closed in and vinyl siding

Existing roof

Existing concrete

Added 18x18x12 deep below grade footer

2x16 metal Flange

Added 18x18x12 deep below grade footer

187 Castlebow Dr