

Revised 5/8/20

2x6 sp

Center support
Header
double LVL 1 3/4 x 14

Header double 2x10 sp

Existing wall
supported by 3 2x4 post
in wall

2x6 sp
rafters

2x6 sp
rafters

double 2x6 sp

double 2x6 sp

double 2x6 sp

Existing
Fire place
Chimney

double 2x6 sp

Existing Exterior wall

Fly rafter

CXC


CXC

CXC

2x4
Post

20ft

Fly rafter

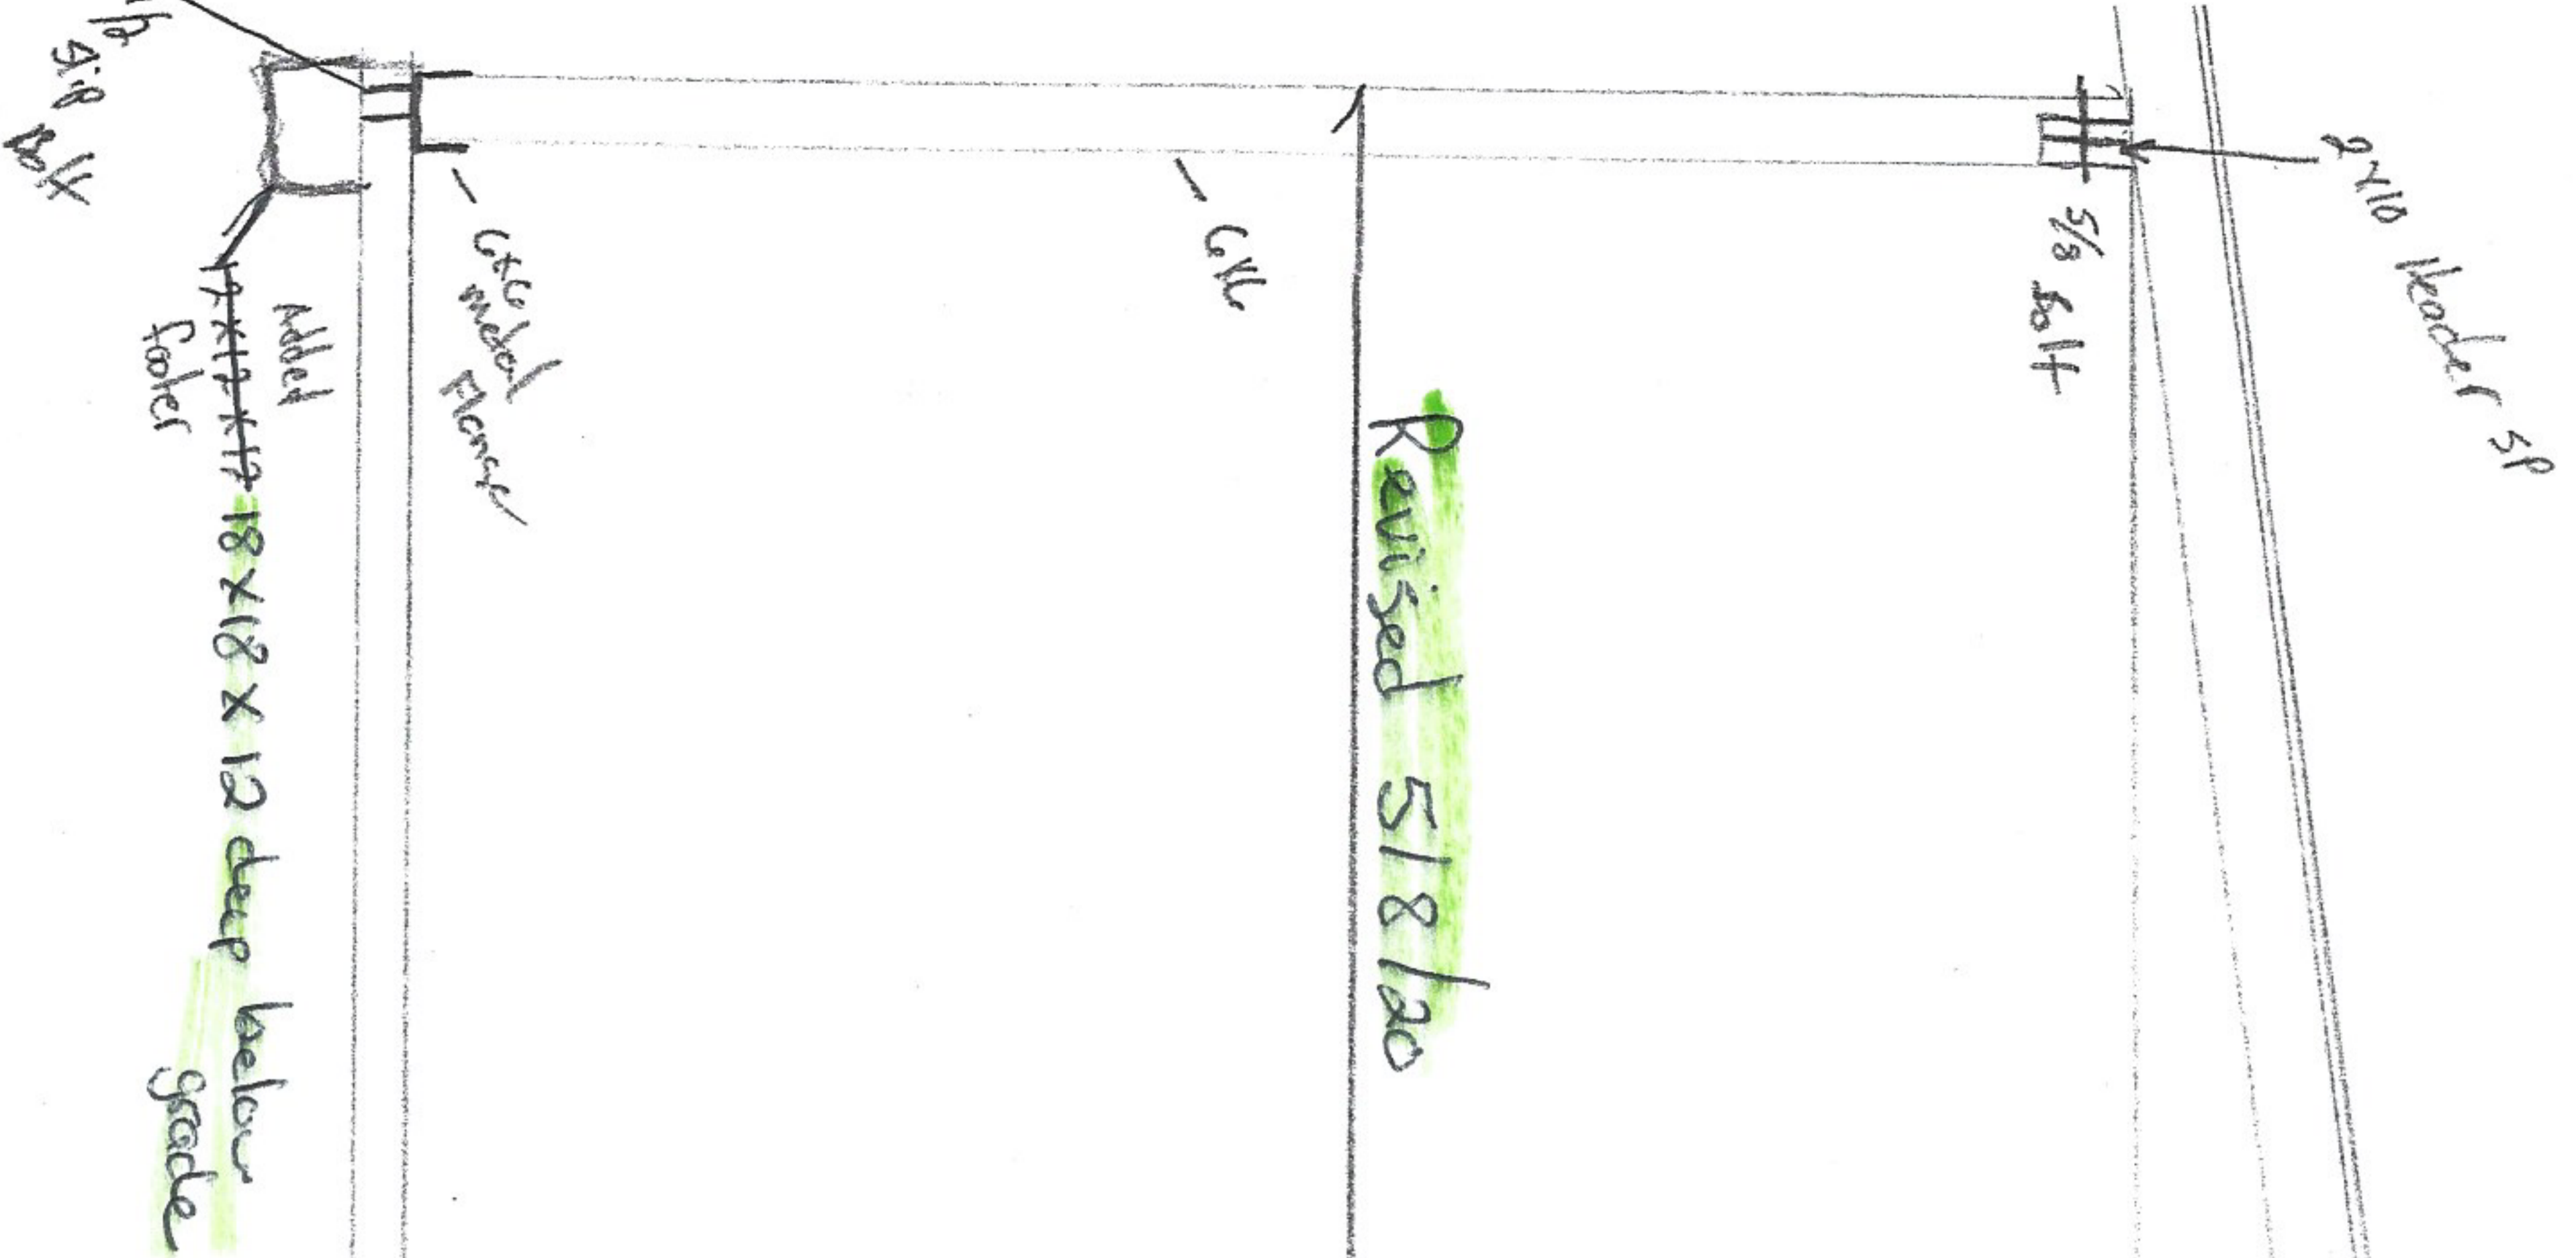

Revised 5/8/20

Double 1 3/4 x 14 LVL
~~2 1 3/4 x 14 LVL~~
 for a 3 3/8 x 14

closed in and vinyl siding

Existing roof

Existing Concrete
 Slab

Added 18x18x12 deep below grade
 footer

Added 18x18x12 deep below grade
 footer

187 Castlebow Dr