


# Survey used for Septic Permit

water discharge

MAP NO. 2017-349

DEED REFERENCE: DEED BK 3659, PAGE 486

MAP REFERENCE: MAP NO. 2017-349

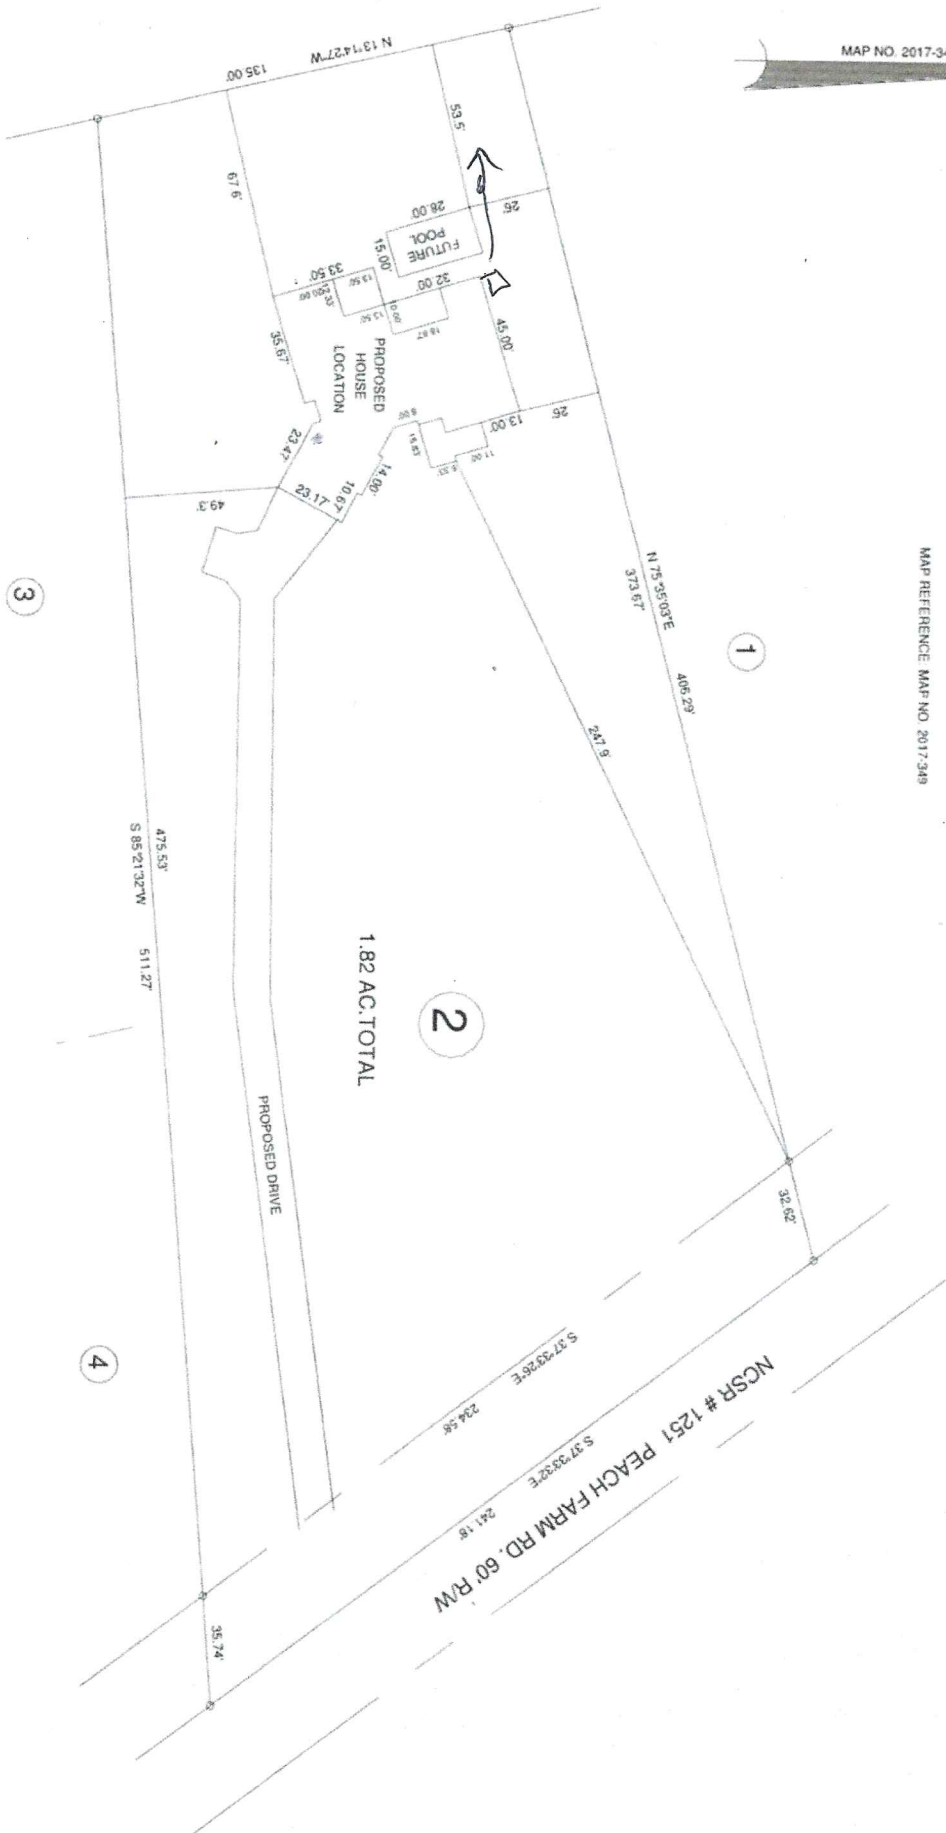

UNLAWFUL TO OPEN SE TRENCHES  
 FRONT YARD 35'  
 REAR YARD 25'  
 SIDE YARD 10'  
 CORNER LOT REAR YARD 20'  
 MINIMUM HEIGHT 3'



PEACH FARM RD. LILLINGSTON, NC 27546

SHOWN FOR: **PROPOSED PLOT PLAN - LOT - 2**  
**THOMAS CHAMBERS, THOMAS MINOR S/D**

TOWNSHIP	UPPER LITTLE RIVER	COUNTY	HARNETT
STATE	NORTH CAROLINA	DATE	SEPTEMBER 18, 2019
ZONED	R4-30	TAX PAYER ID#	130529 0024 02
WATERWARD DISTRICT		PM#	0539-09-6680 000

15' 0' 30' SURVEYED BY: **BENNETT SURVEYS**  
 SCALE: 1" = 60'  
 DRAWN BY: **RVB**  
 CHECKED & CLOSED BY: **BENNETT SURVEYS**  
 1662 CLARK RD. LILLINGSTON, N.C. 27546  
 (910) 893-5252

F-1304  
 FIELD BOOK  
 DRAWING NO. 19354

OWNERS: CHRISTOPHER M. & DEBORAH A. PIPES  
 457 KINTYRE DR.  
 CLAYTON, NC 27520