


Belgard
Cas the masonry wall + cap

24"

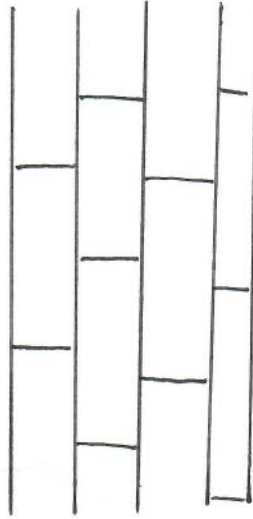

NOTICE TO CONTRACTOR
All construction shall comply with current NC Building Codes
and is subject to field inspection and verification.

APPROVED
Limited building only review.
Permit holder responsible for
full compliance with the code.

05/22/2020



Must maintain 24" or
less wall height

