

**SUNSPACE SPECIFICATION SHEET**

Customer: Bramble Builders Inc  
 Tag Name: biffle


Order Date: Mar 17, 2020

Page 2 of 2

**Wall Specifications**


**Wall 1**

- S1 Two Piece Starter
- F2 2-1/8" Solid Wall
- W3 30-1/2" x 59" Single Slider  
Clear Low E Argon  
Clear Glass Transom
- W4 30-1/2" x 59" Single Slider  
Tempered Glass - Clear Low E Argon  
Clear Glass Transom
- D5 Full Lite Swing Door  
Clear Tempered Glass Transom
- H6 H-Channel
- F7 2" Solid Wall
- S8 Two Piece Starter

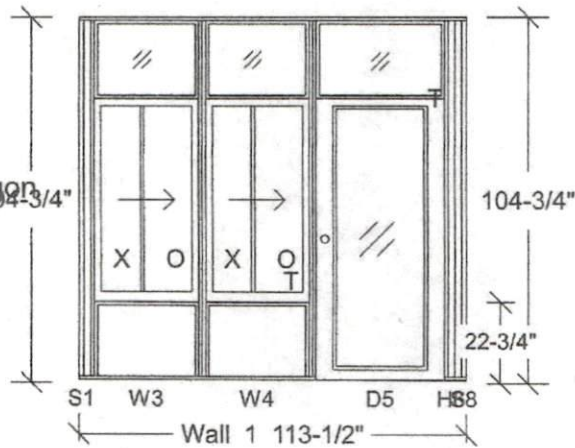

**Wall 2**


- S9 Two Piece Starter
- F10 2" Solid Wall
- W11 46-7/8" x 59" Single Slider  
Clear Low E Argon  
Clear Glass Transom
- W12 46-7/8" x 59" Single Slider  
Clear Low E Argon  
Clear Glass Transom
- W13 46-7/8" x 59" Single Slider  
Clear Low E Argon  
Clear Glass Transom
- F14 2-1/8" Solid Wall
- S15 Two Piece Starter

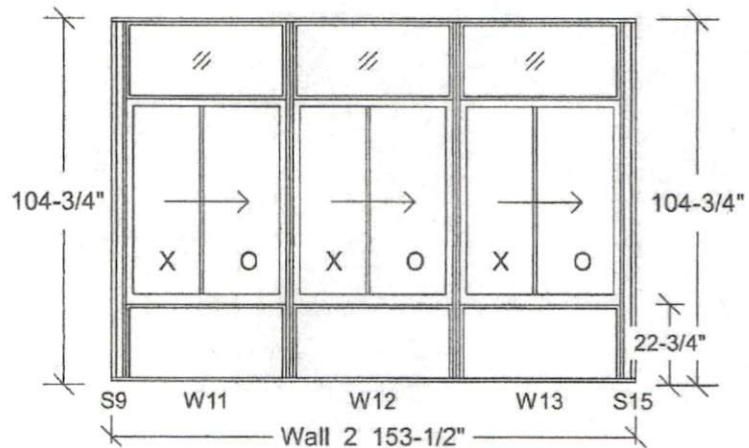

NOTICE TO CONTRACTOR  
 All construction must comply with current NC Building Codes  
 and is subject to field inspection and verification.

APPROVED  
 Harnett County Building Dept.  
 Permit holder responsible for  
 full compliance with the code.

05/18/2020

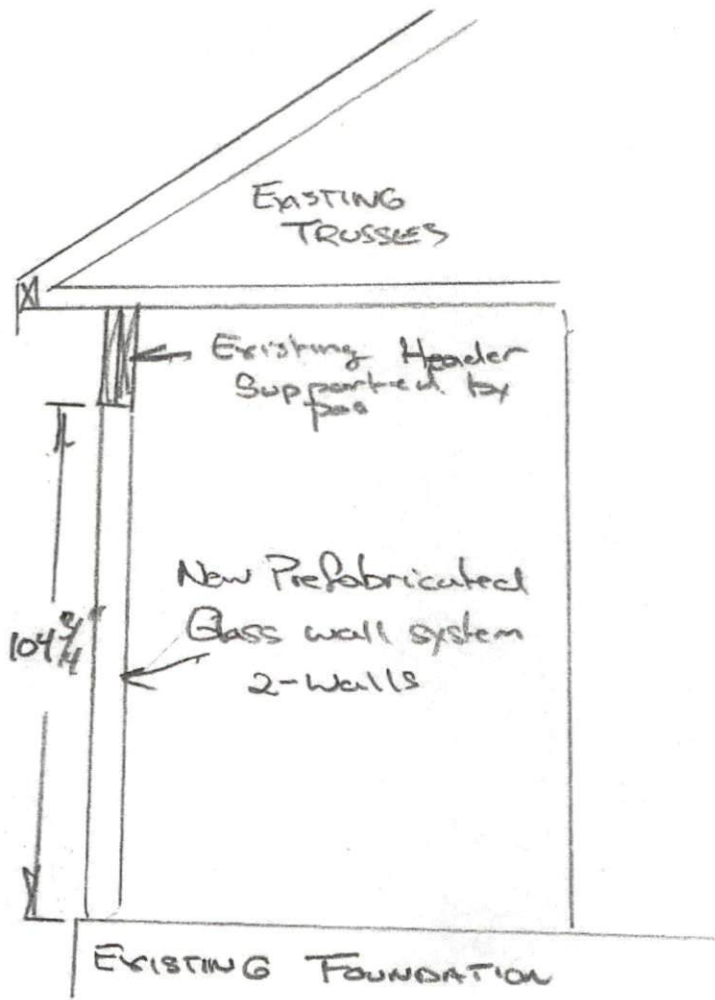House just finalized by Harnett  
 County end of April.

Not changing footprint of house  
 Capital City Builders.  
 Lot 1181 Spruce Hollow Cir.  
 Spring Lake, NC 28390