

**SUNSPACE SPECIFICATION SHEET**

Customer: Bramble Builders Inc  
 Tag Name: biffle


Order Date: Mar 17, 2020

Page 2 of 2

**Wall Specifications**


**Wall 1**


- S1 Two Piece Starter
- F2 2-1/8" Solid Wall
- W3 30-1/2" x 59" Single Slider  
Clear Low E Argon  
Clear Glass Transom
- W4 30-1/2" x 59" Single Slider  
Tempered Glass - Clear Low E Argon  
Clear Glass Transom
- D5 Full Lite Swing Door  
Clear Tempered Glass Transom
- H6 H-Channel
- F7 2" Solid Wall
- S8 Two Piece Starter

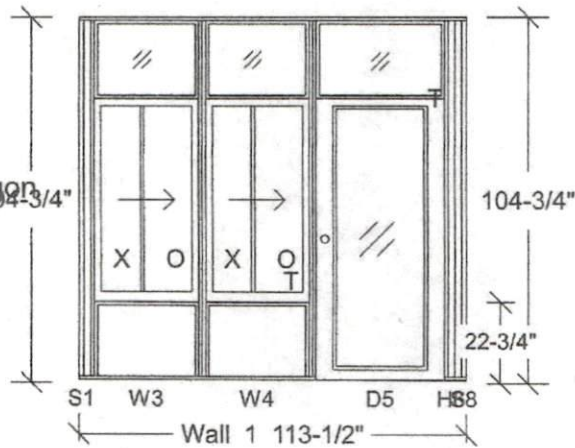

**Wall 2**

- S9 Two Piece Starter
- F10 2" Solid Wall
- W11 46-7/8" x 59" Single Slider  
Clear Low E Argon  
Clear Glass Transom
- W12 46-7/8" x 59" Single Slider  
Clear Low E Argon  
Clear Glass Transom
- W13 46-7/8" x 59" Single Slider  
Clear Low E Argon  
Clear Glass Transom
- F14 2-1/8" Solid Wall
- S15 Two Piece Starter

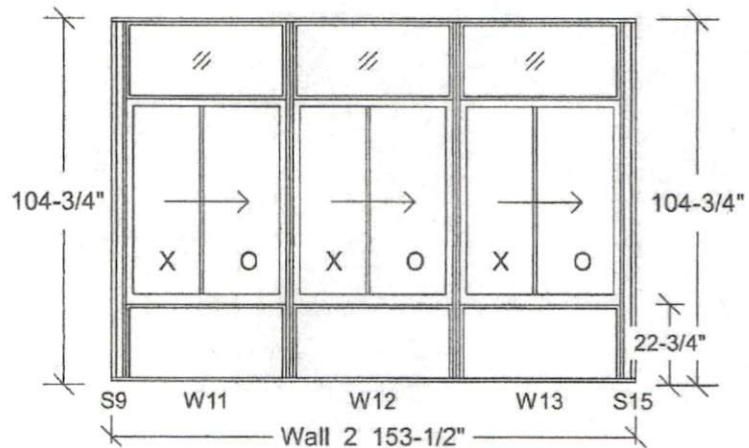

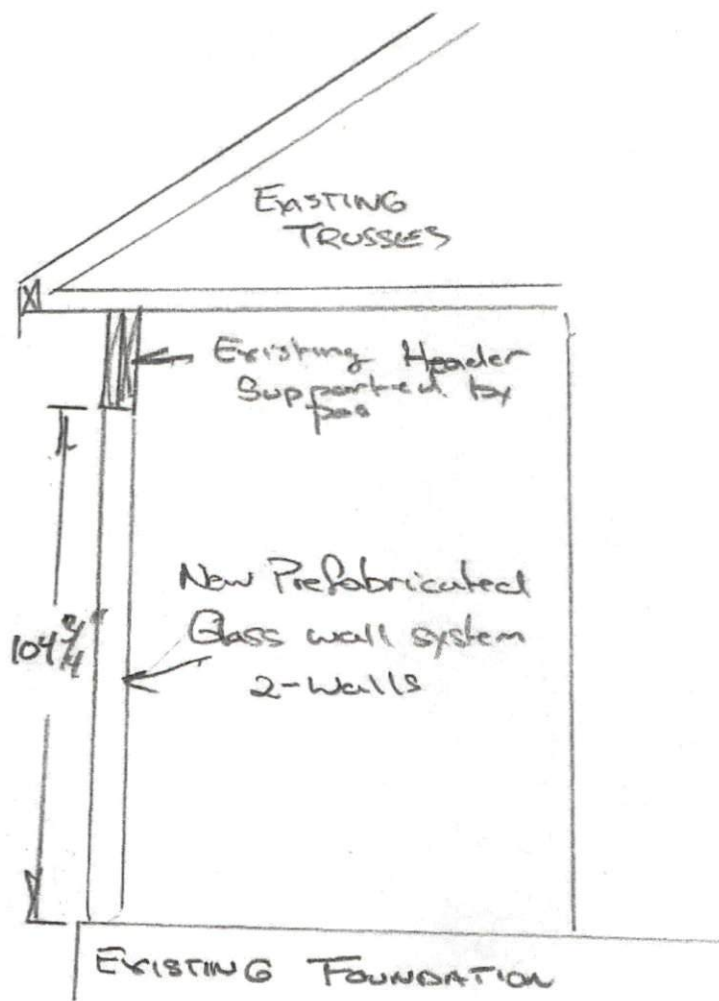

House just finalized by Harnett  
County end of April.

Not changing footprint of house  
Capital City Builders.  
Lot 1181 Spruce Hollow Cir.  
Spring Lake, NC 28390