


- = Property Line
- O = light Poles
- - - = Power lines
- = Existing septic tank

Set Backs

- Front - 50 Ft
- Side - 85 Ft
- Rear - 300 Ft
- Existing Home - 25 Ft
- NOT to Scale

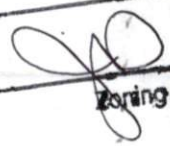

SITE PLAN APPROVAL swmH
 DISTRICT RA20M USE 14x76
 #BEDROOMS 4
 Date 5/19/2020 
 zoning ~~RA20M~~

01x82