


Electrical ---  
 Pool Pump □  
 Pool Drainage - - -

Scale  
 1" = 20 ft

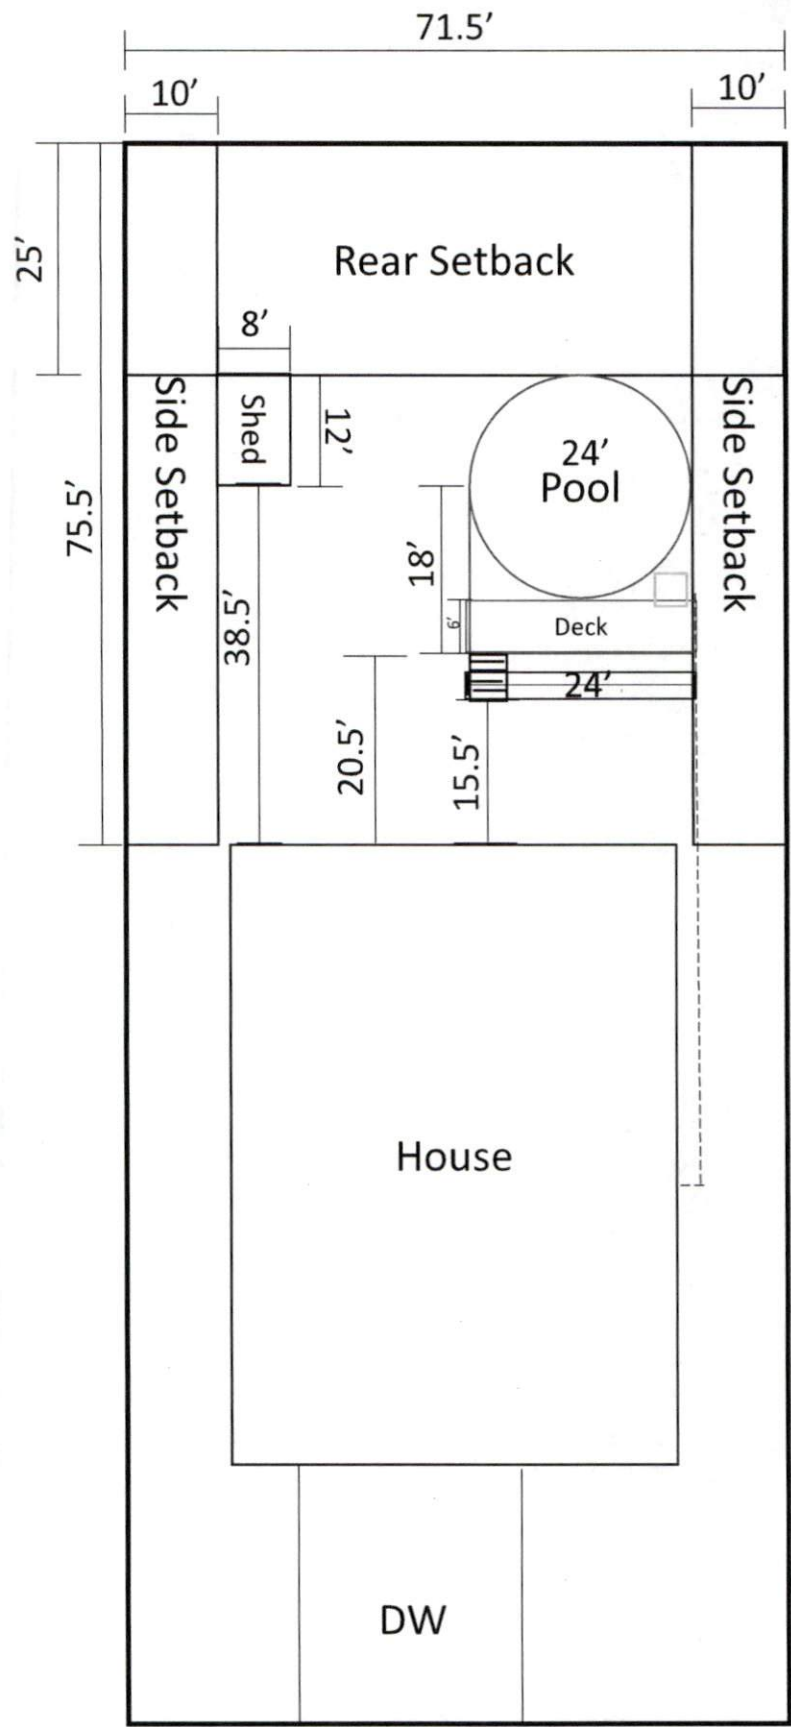

170.62'