



FAX# 910-893-

128 Blue Oak Drive

Gas Inground Pools

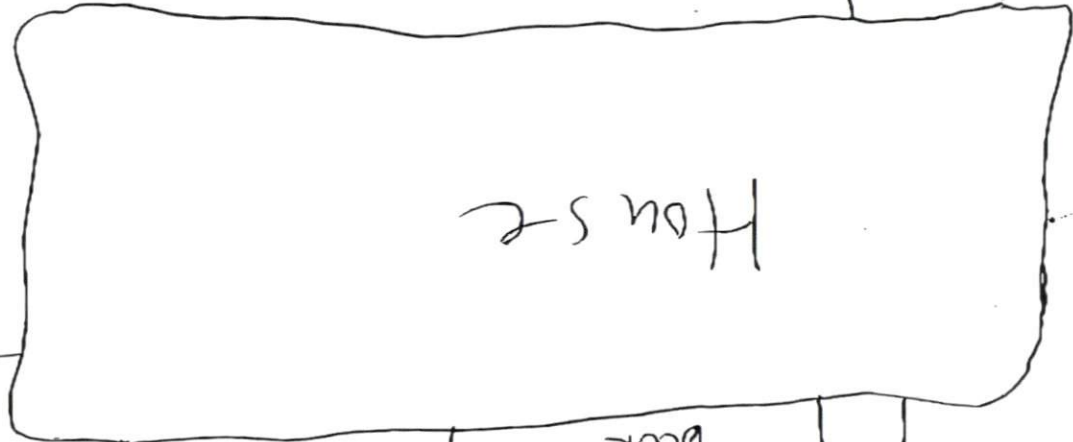

10ft

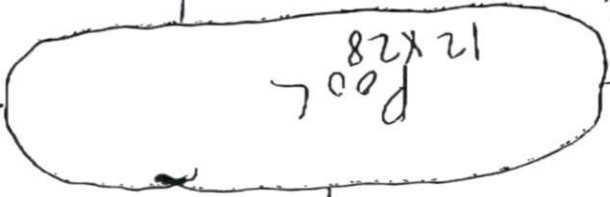

90ft

20ft

Drain Direction of Water

Fence

Fence

6ft