


(289)

FUTURE DEVELOPMENT

EX 2016 PG 47-48  
HARNETT CO. REGISTRY

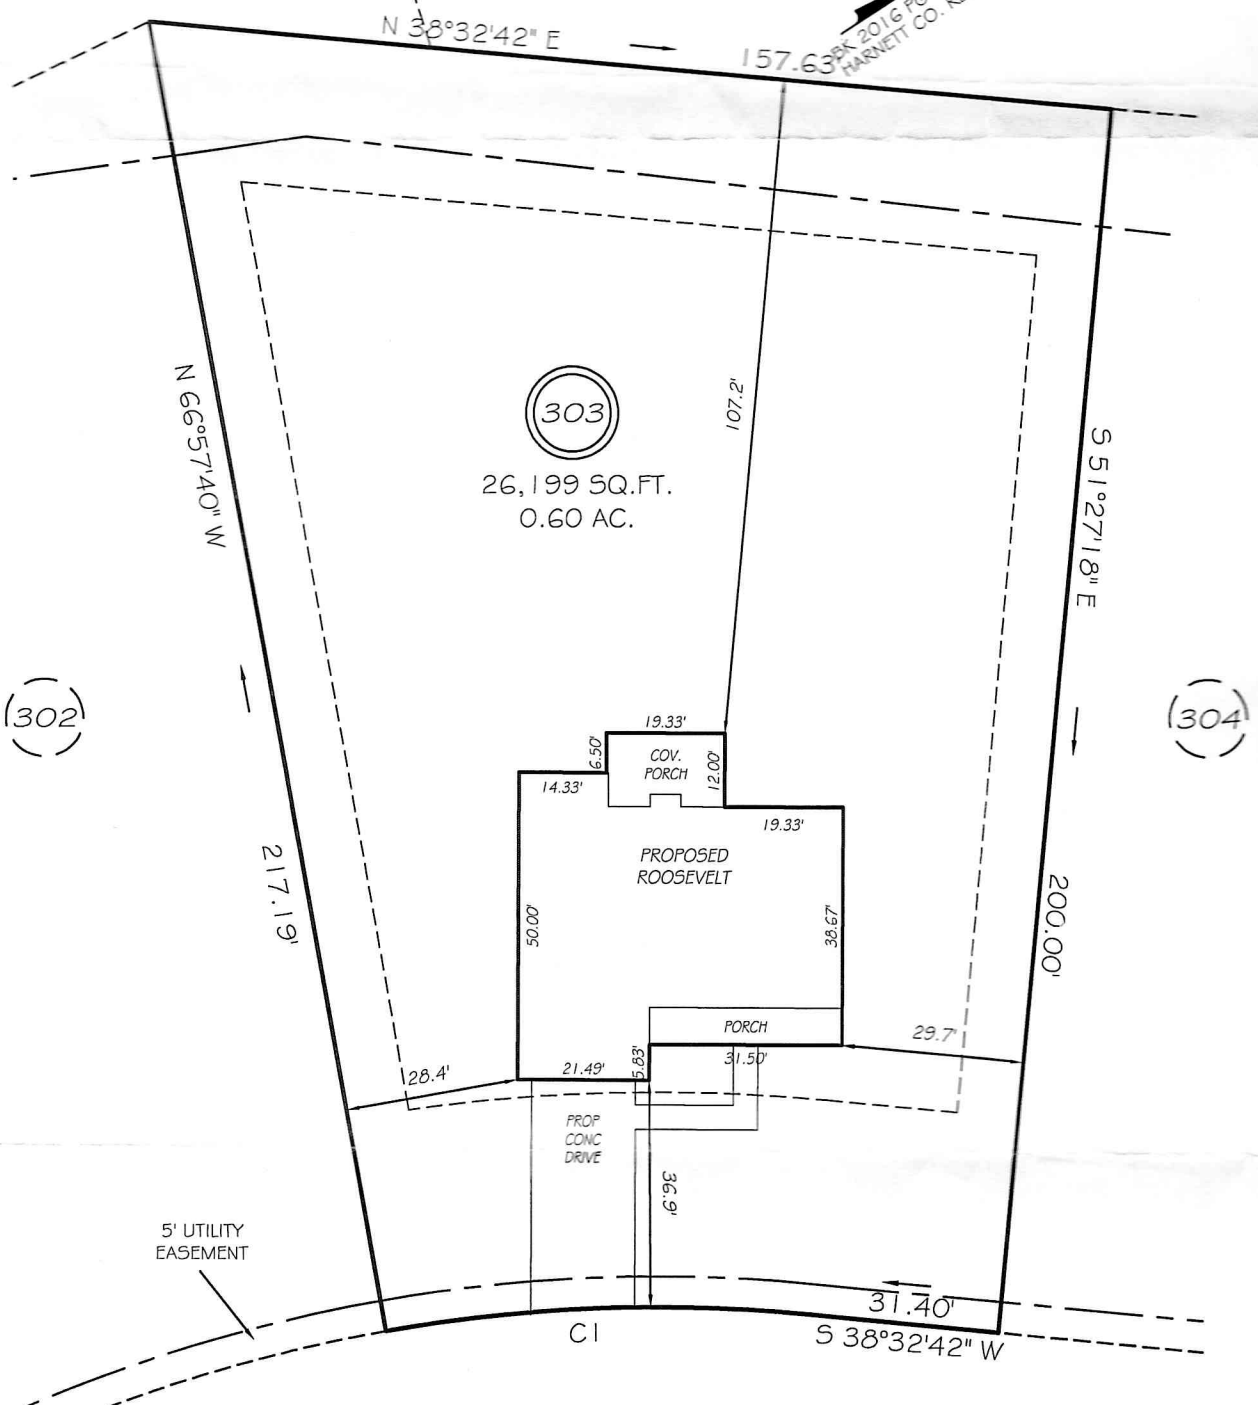

(302)

(304)

5' UTILITY EASEMENT

SUNNYBROOK LANE  
50' RW (PUBLIC & UTILITY ACCESS)

SETBACKS  
FRONT 35'  
REAR 25'  
SIDE 10'


REVISION: LEFT HAND 2/19/18

CI R=255.00' L=69.01' S30°47'31"W 68.80'

**PRELIMINARY**  
NOT FOR RECORDATION,  
SALES OR CONVEYANCE

**LEGEND**

EIP	EXISTING IRON PIPE	FES	FLARED END SECTION
IPS	IRON PIPE SET	WM	WATER METER
RW	RIGHT OF WAY	CO	CLEAN OUT
N/F	NOW OR FORMERLY	FH	FIRE HYDRANT
EIS	EXISTING IRON STAKE	CB	CATCH BASIN

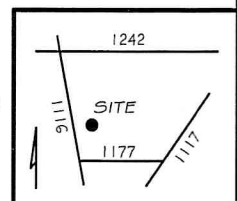

**GRIFFIN LAND SURVEYING, INC.**

P. O. BOX 148  
FUQUAY-VARINA, NC 27526  
(919) - 567-1963

**PLOT PLAN**  
FOR  
**H & H HOMES**