

SCALE:
1" = 60'

DATE:
8 JUNE 2020

FILE NAME:
Johnson Farms Lot 4.dwg

TOWNSHIP:
BLACK RIVER

LOT 4 SECTION ---- BLOCK ---- PHASE ----


SUBDIVISION JOHNSON FARMS I AS

RECORDED IN MAP BOOK 2000 PAGE 164

HARNETT COUNTY REGISTRY.

NOTES:
1. ALL AREAS ARE BY COORDINATE GEOMETRY.
2. ALL DISTANCES ARE HORIZONTAL GROUND UNLESS OTHERWISE NOTED.
3. NORTH ARROW IS PER RECORDED MAP OR DEED LISTED ABOVE UNLESS OTHERWISE NOTED.

LEGEND:
IPF = IRON PIPE FOUND
IPS = IRON PIPE SET
CP = COMPUTED POINT
□ = CONCRETE MONUMENT
D = DECK
P = PORCH
■ = ELECTRIC TRANSFORMER
PK = MASONRY NAIL
LP = LIGHT POLE
PP = POWER POLE
-OE- = OVERHEAD ELECTRIC LINE
-- = FENCE
WM = WATER METER
DI = DROP INLET

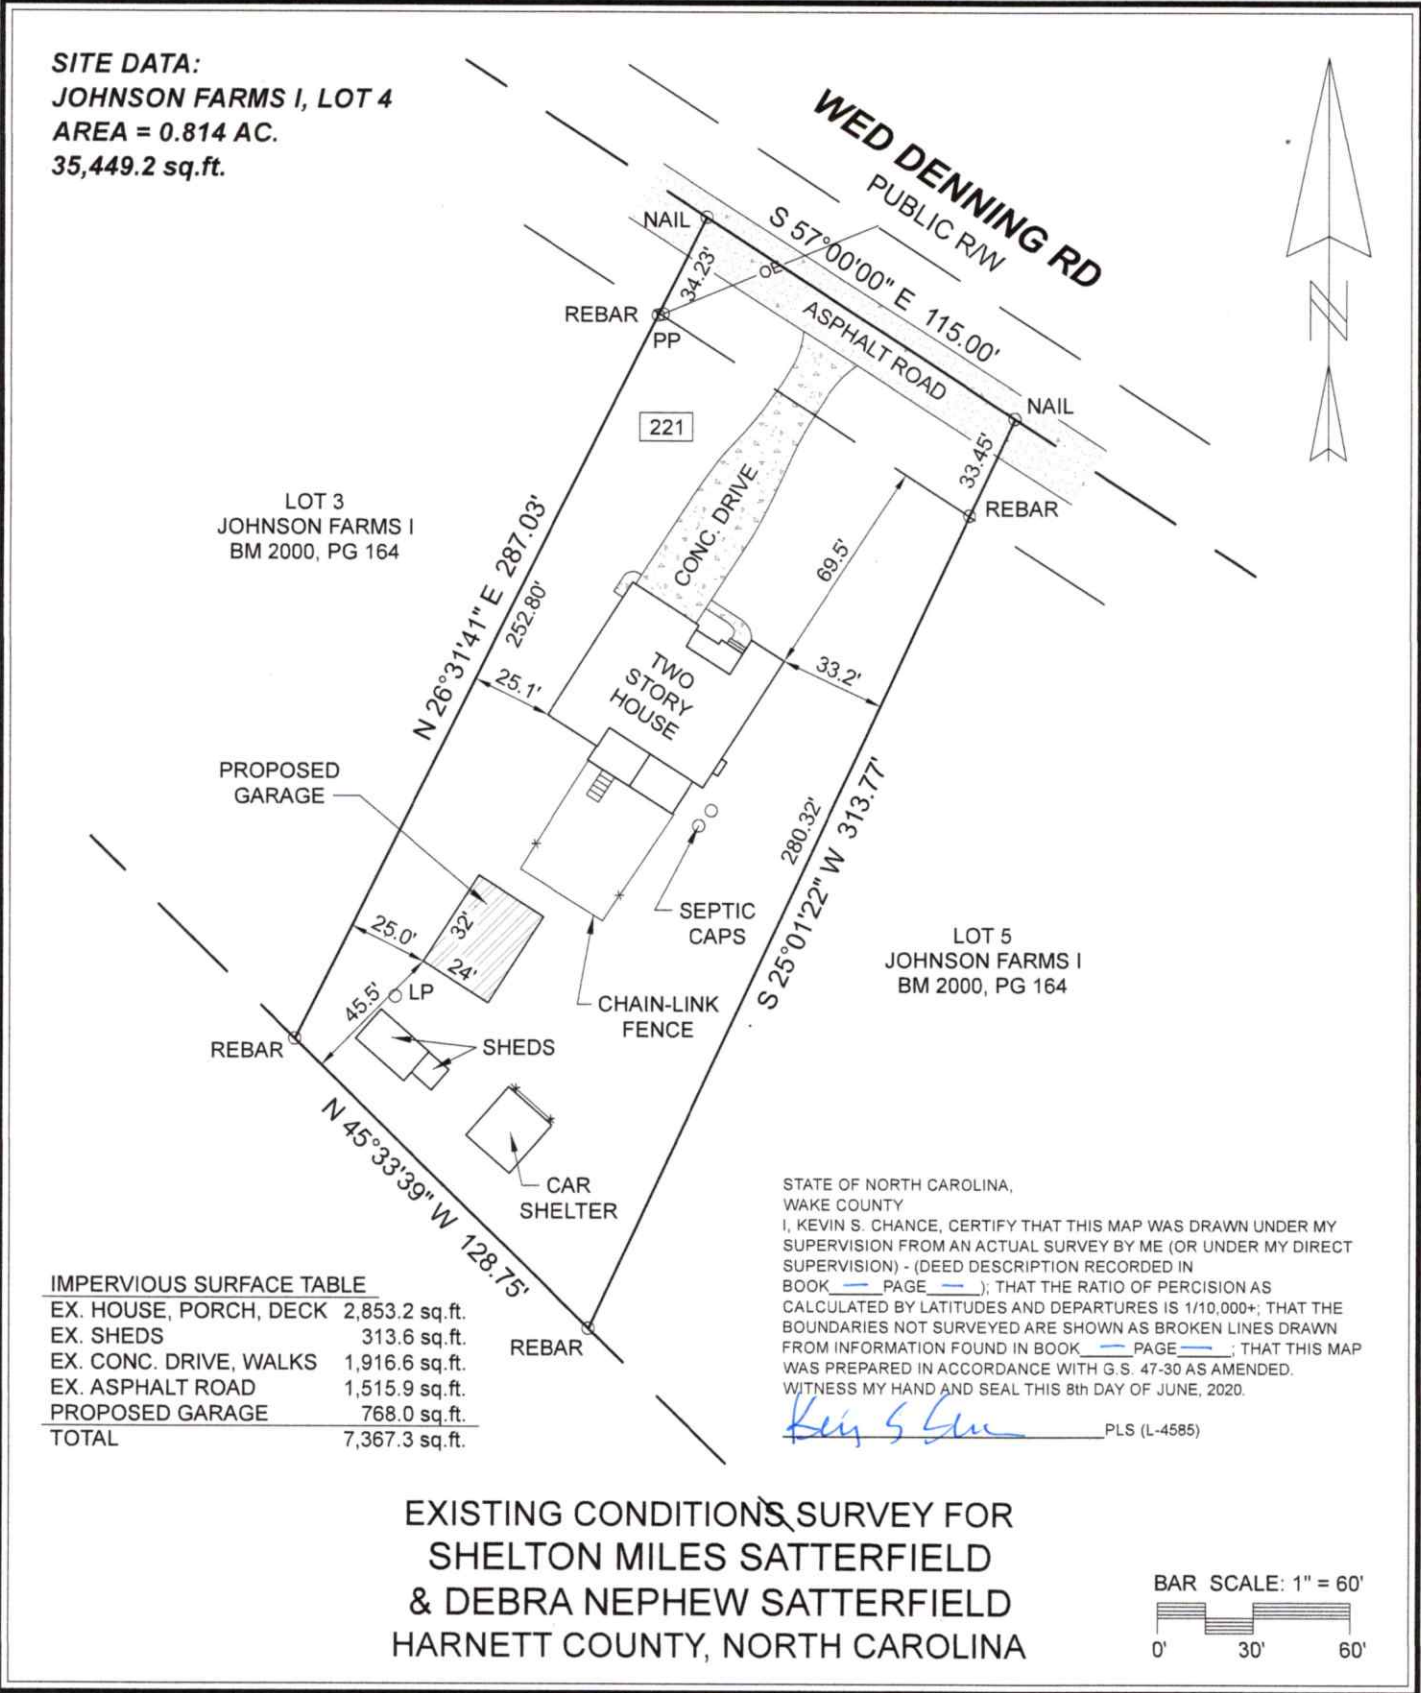

6900 FIELD HILL ROAD
RALEIGH, NORTH CAROLINA - 27603

CHANCE SURVEYING COMPANY, P.A.

LICENSE NO. C-2964

PHONE (919) 329-5795
EMAIL: chancesurveying@gmail.com

