


PAGE 1  
18'10" deep

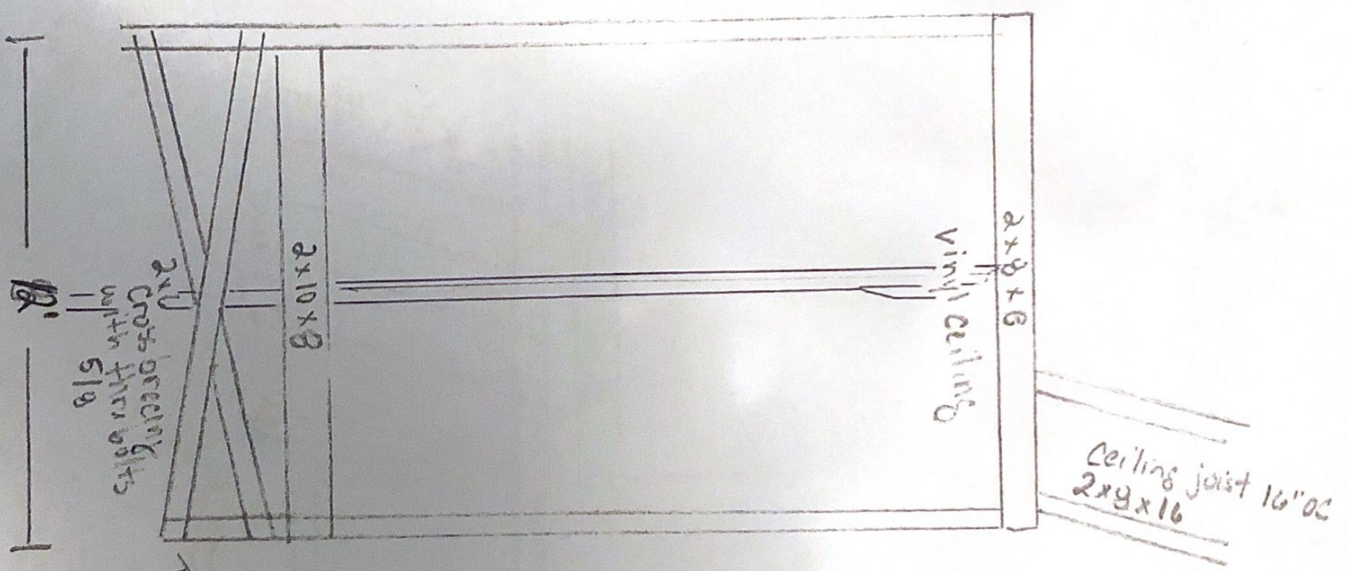

TIP!  
 Legs  
 on  
 posts

- \* 12x16 A-FRAME PORCH
- \* Attached to existing A on Double-side.
- \* NO additional weight will be added to existing frame
- \* Treated steps with existing frame
- \* 2" rise resting on solid block.
- \* Over hang will meet existing frame
- \* 4 legs on back side of porch will retain front side
- \* legs under center girder