


PAGE 1  
18x16 porch

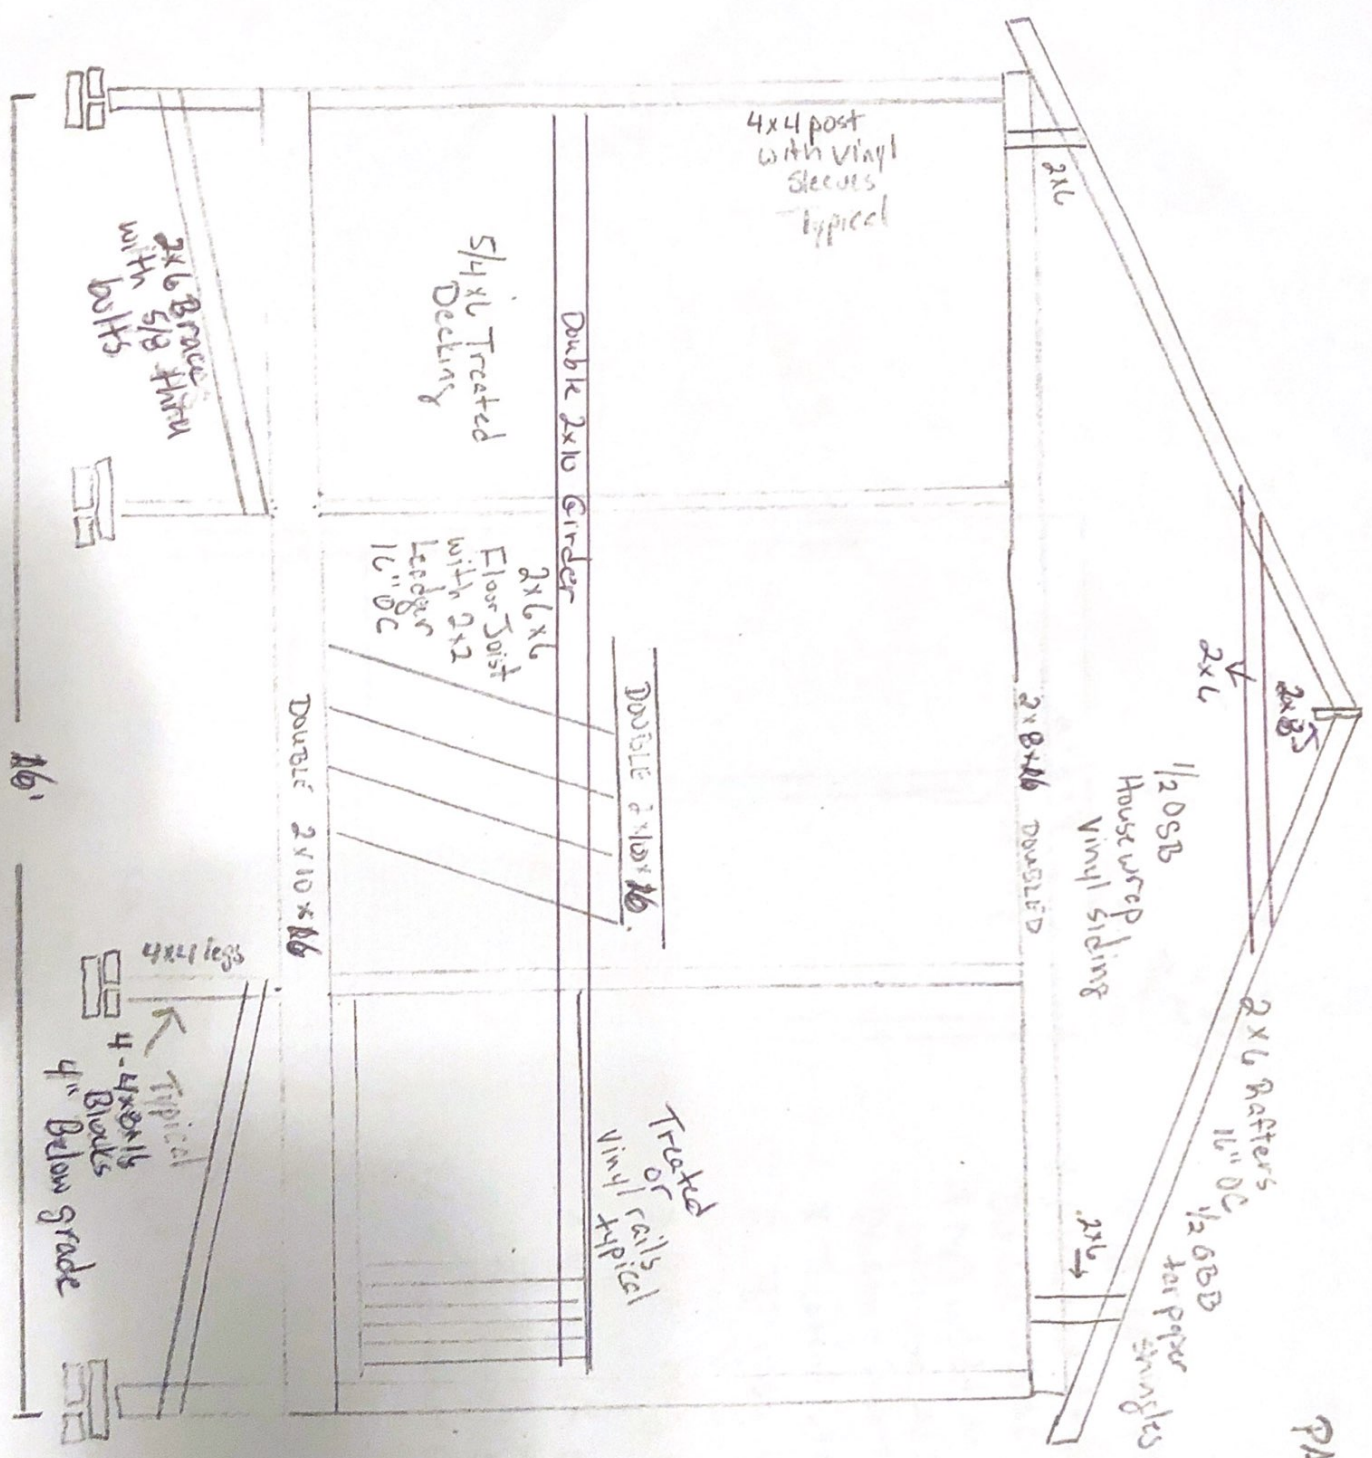

4x4 post  
with Vinyl  
Sleeves  
Typical

2x6 Braces  
with  
5/8 thru  
bolts

5/4 Treated  
Decking

Double 2x10 Girder

2x6x6  
Floor Joist  
with 2x2  
Ledger  
1 1/2 OC

DOUBLE 2x10x16

DOUBLE 2x10x16

2x6x6 DOUBLED

1/2 OSB  
House wrap  
Vinyl siding

2x6

2x6

2x6 Rafters  
1 1/2 OC

1/2 OSB  
for paper  
angles

2x6


Treated  
or vinyl  
Typical

4x4 legs

4-4x4x15  
Blocks  
4" Below grade

16'

18'

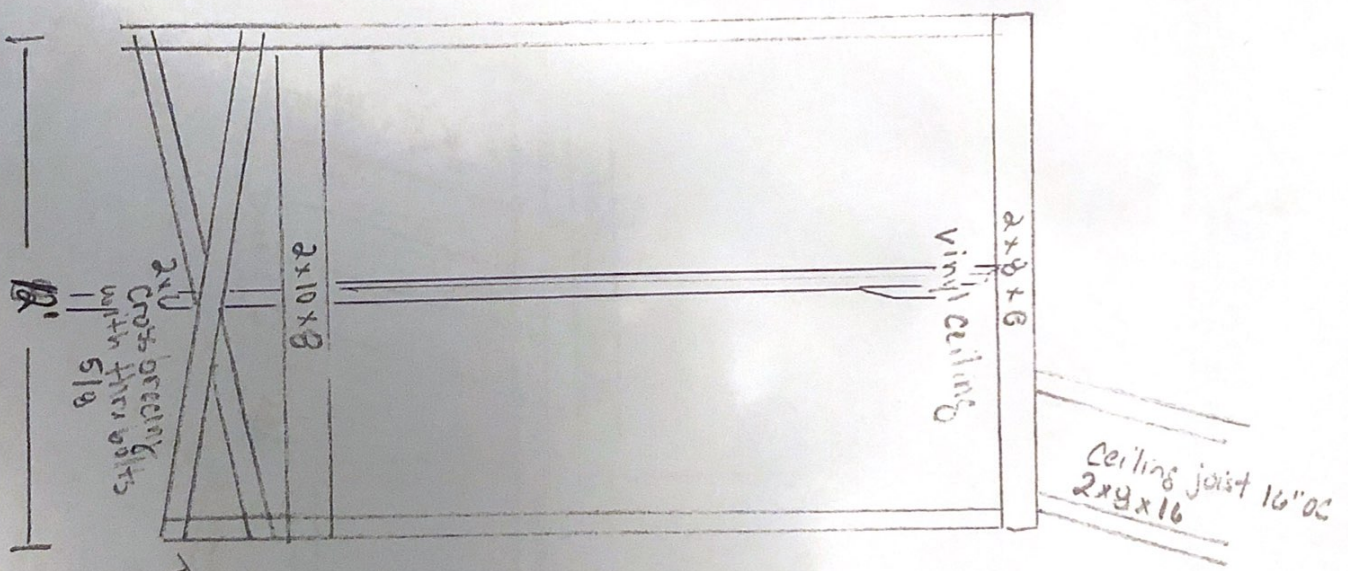

TIP!  
 4 legs  
 on back

- \* 12x16 A-FRAME PORCH
- \* Attached to existing A on Double-side.
- \* NO additional weight will be added to existing frame
- \* Treated steps with a 7" rise resting on solid block.
- \* Over hang will meet existing frame
- \* 4 legs on back side of porch will rest on front side
- \* legs under center girder