







81 Buckhorn Farms Ln Holly Springs NC 27540

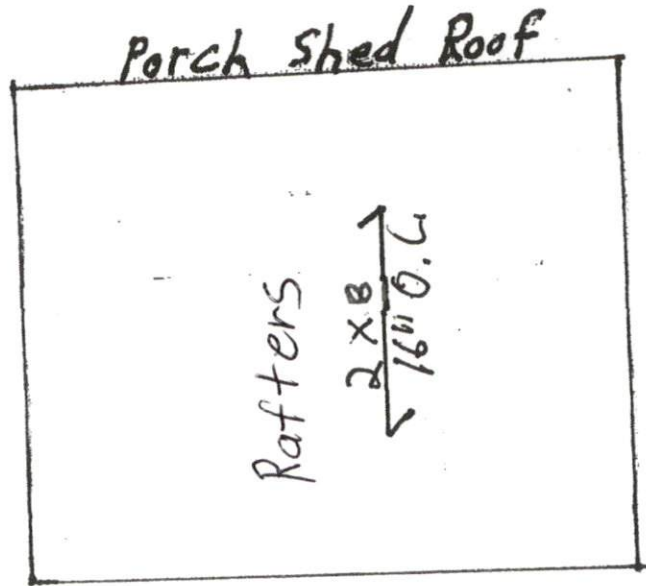


Shingles on Roof

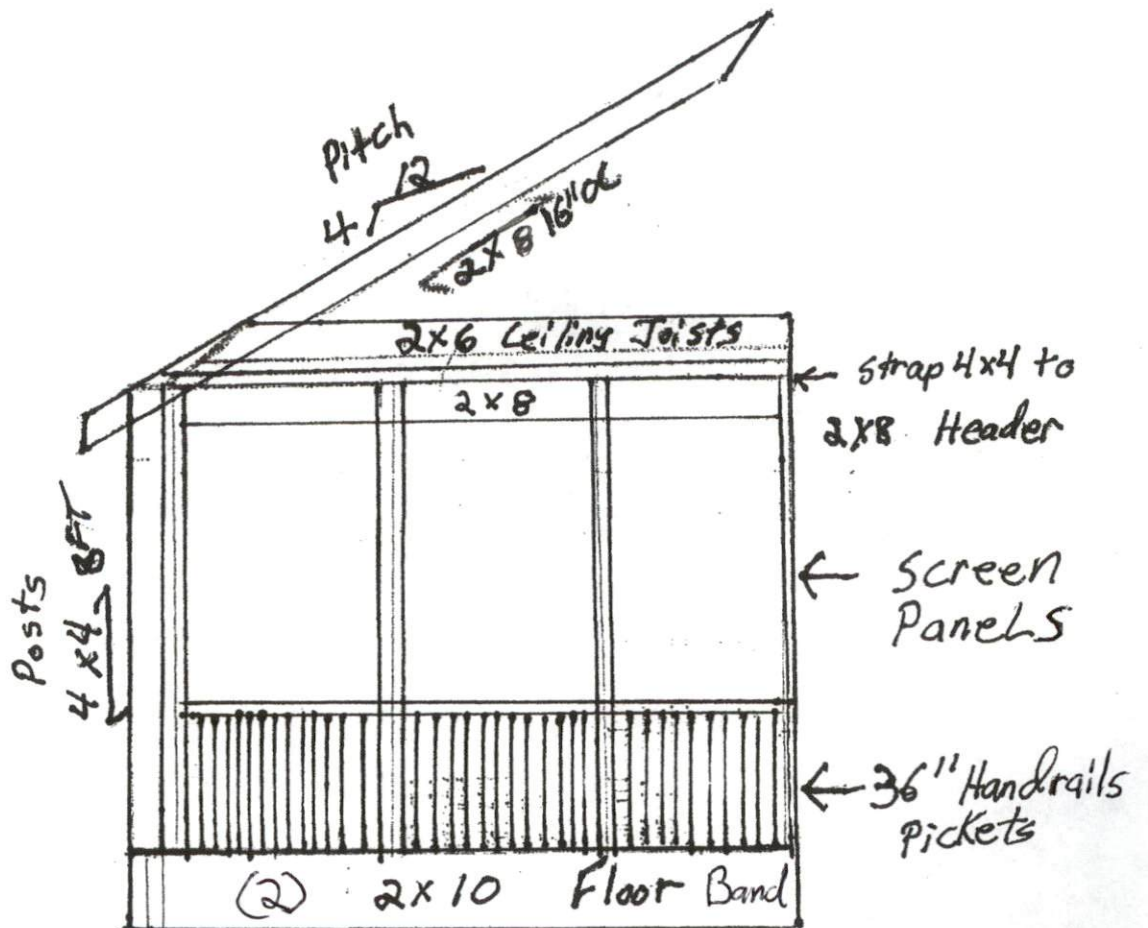

Porch Shed Roof.

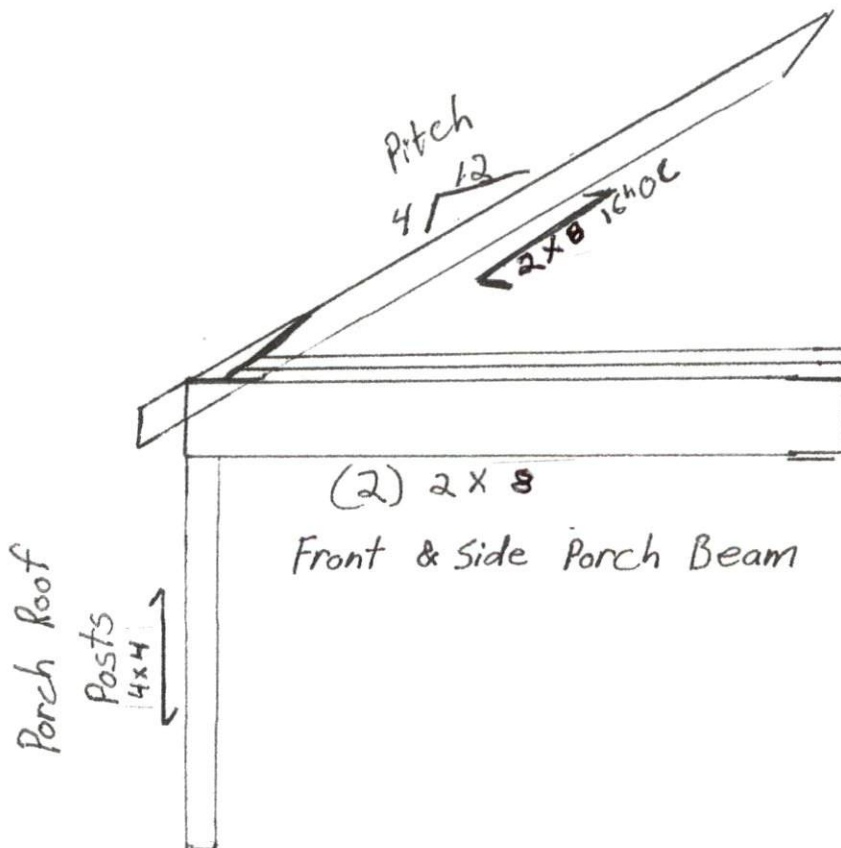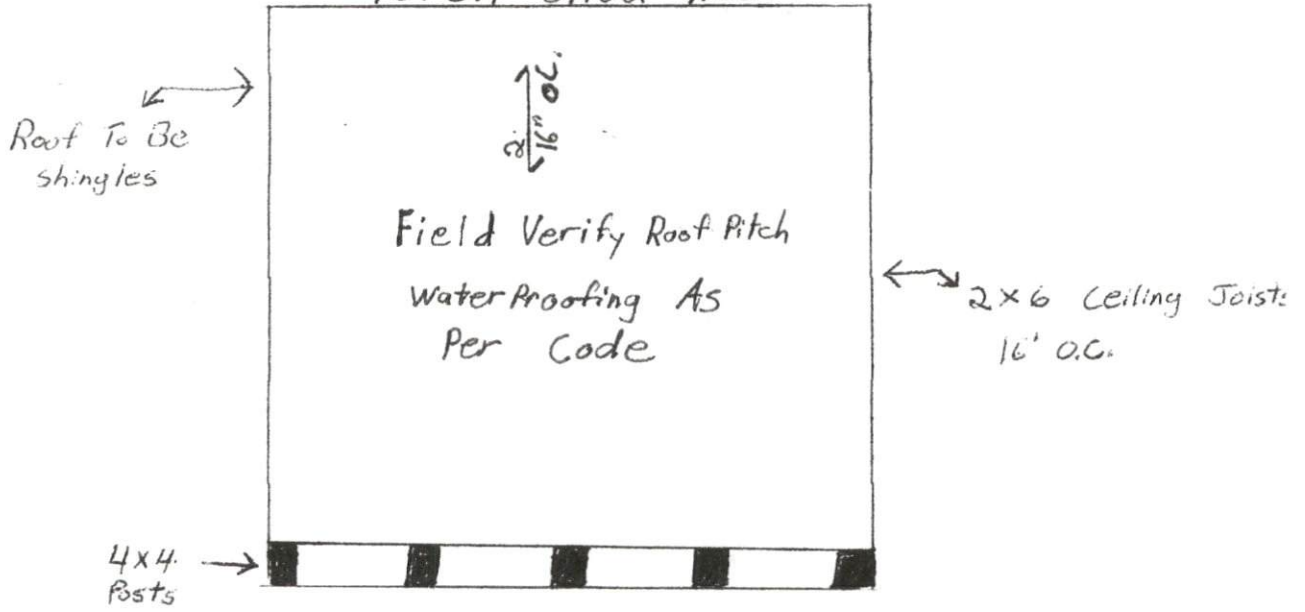

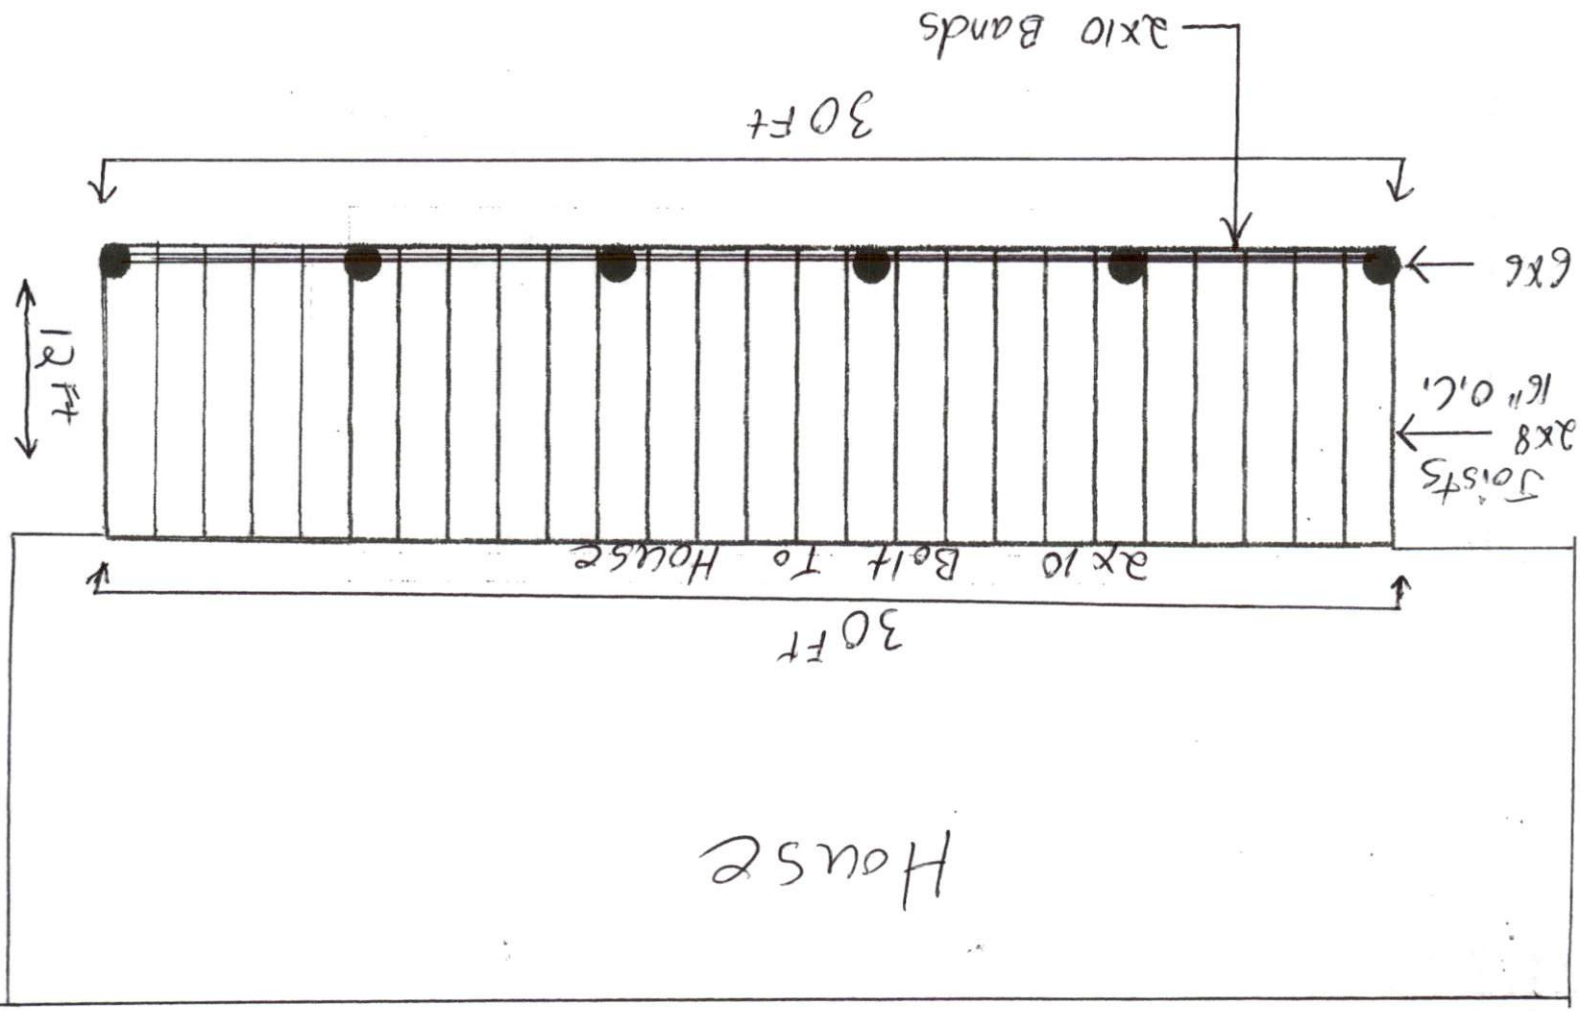

Footings
Detail

