




PLAT NORTH (MB. 2009, PG. 607)

LEGEND

- NTS NOT TO SCALE
- EIP EXISTING IRON PIPE
- PP POWER POLE
- W/M WATER METER
- TB TELEPHONE BOX
- IPS IRON PIPE SET
- CP&L TRANSFORMER
- CATV CABLE TV BOX
- L POLE LIGHT POLE
- OHPL OVERHEAD POWER LINE
- F.E.S. FLARED END SECTION (PIPE)
- RCP REINFORCED CONC. PIPE
- B.O.C. BACK OF CURB
- F.H. FIRE HYDRANT
- C/O SEWER CLEAN OUT
- EIS EXISTING IRON STAKE
- M.H. MANHOLE
- ECM EXISTING CONCRETE MONUMENT
- P.K. PARKER KALON NAIL

JIMMIE G. BAKER  
 CYNTHIA BAKER  
 D.B.1089, PG.639  
 M.B.2003, PG.1121

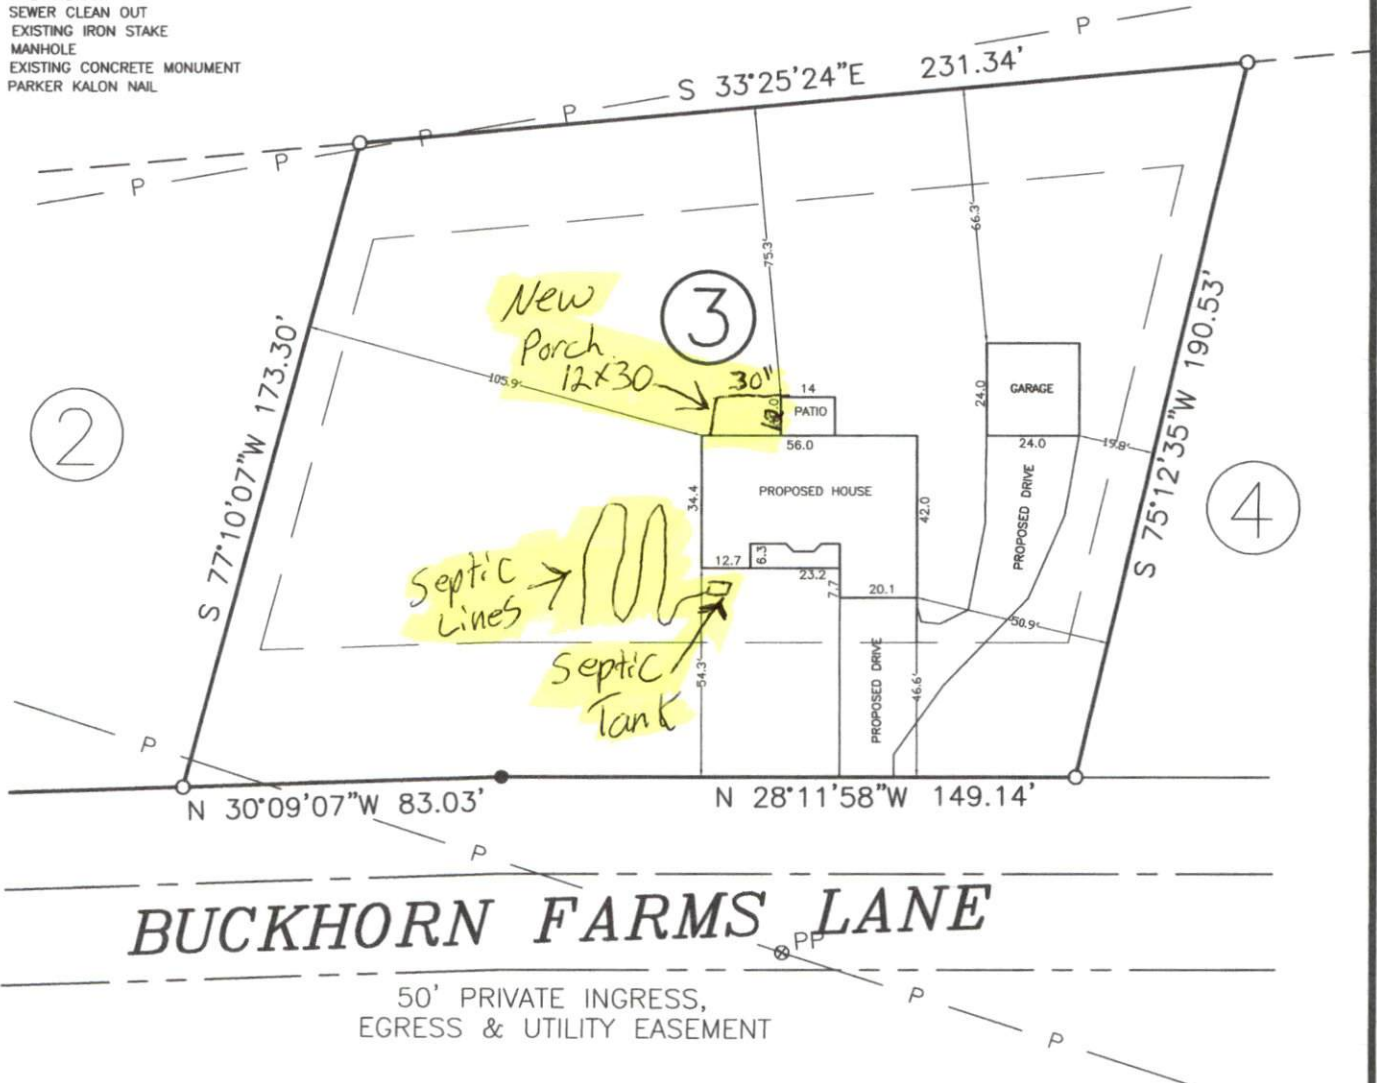

**BUCKHORN FARMS LANE**

50' PRIVATE INGRESS,  
 EGRESS & UTILITY EASEMENT

NOTE: SHOWN IS LOT 3 OF  
 BUCKHORN FARMS S/D.  
 REF: M.B. 2009, PG.607

AREA = 0.918 ACRES  
 81 BUCKHORN FARMS LANE

