





81 Buckhorn Farms Ln Holly Springs NC 27540

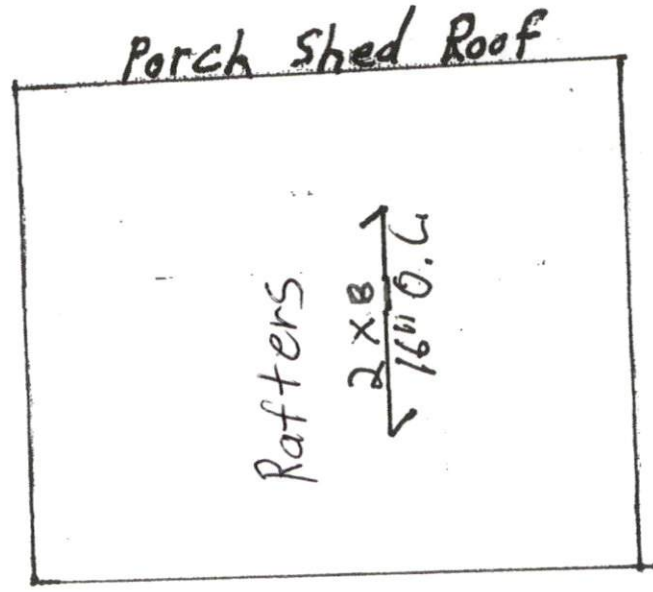


Shingles on Roof

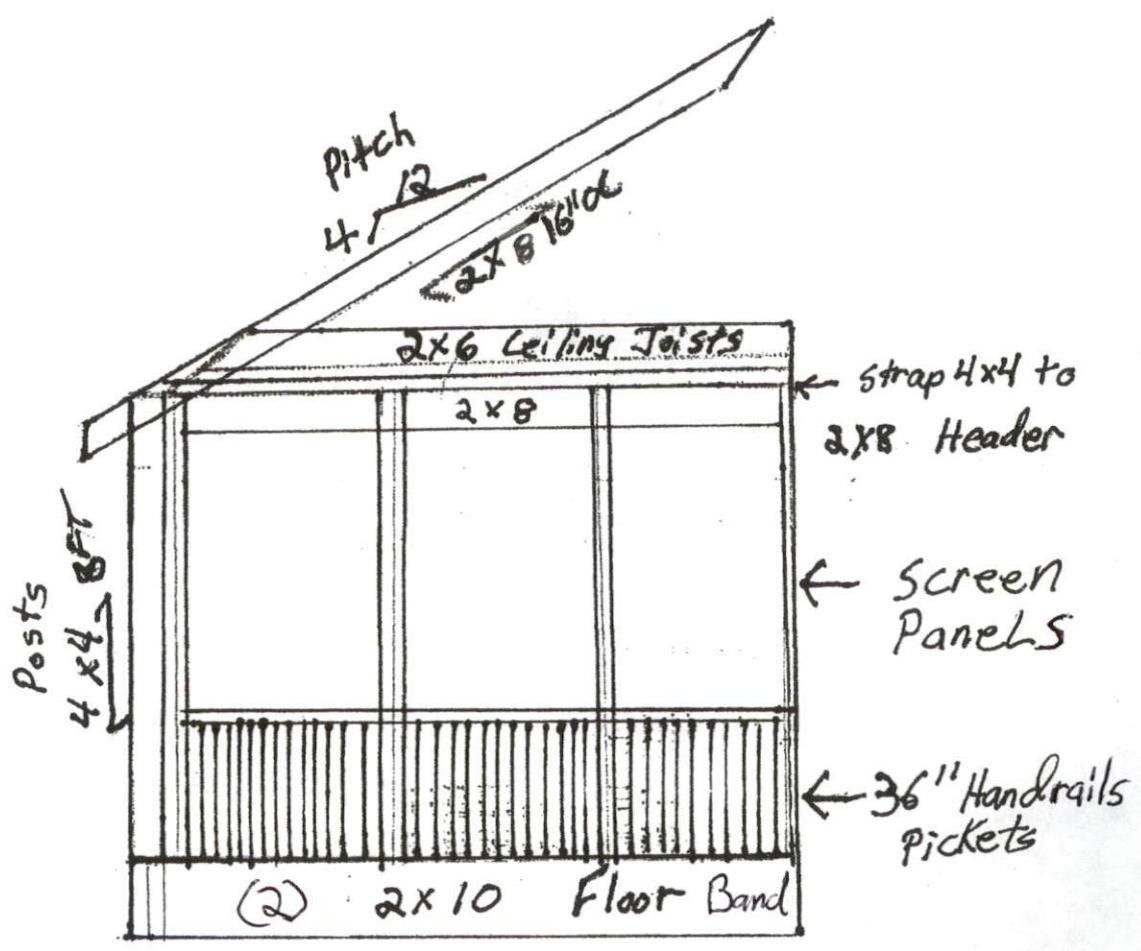

# Porch Shed Roof.

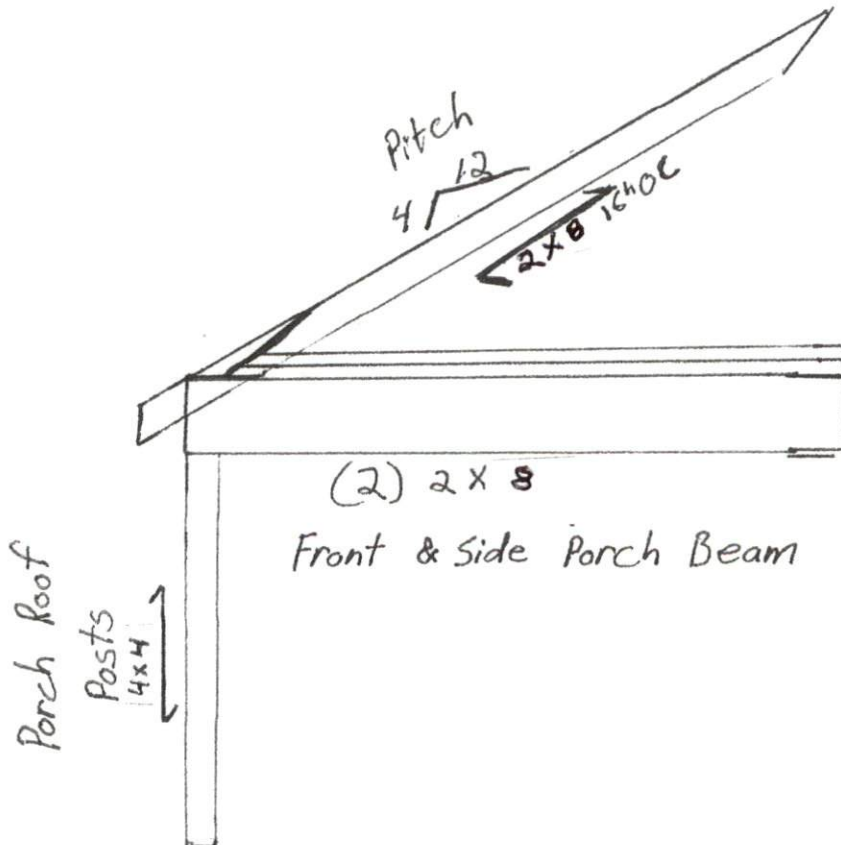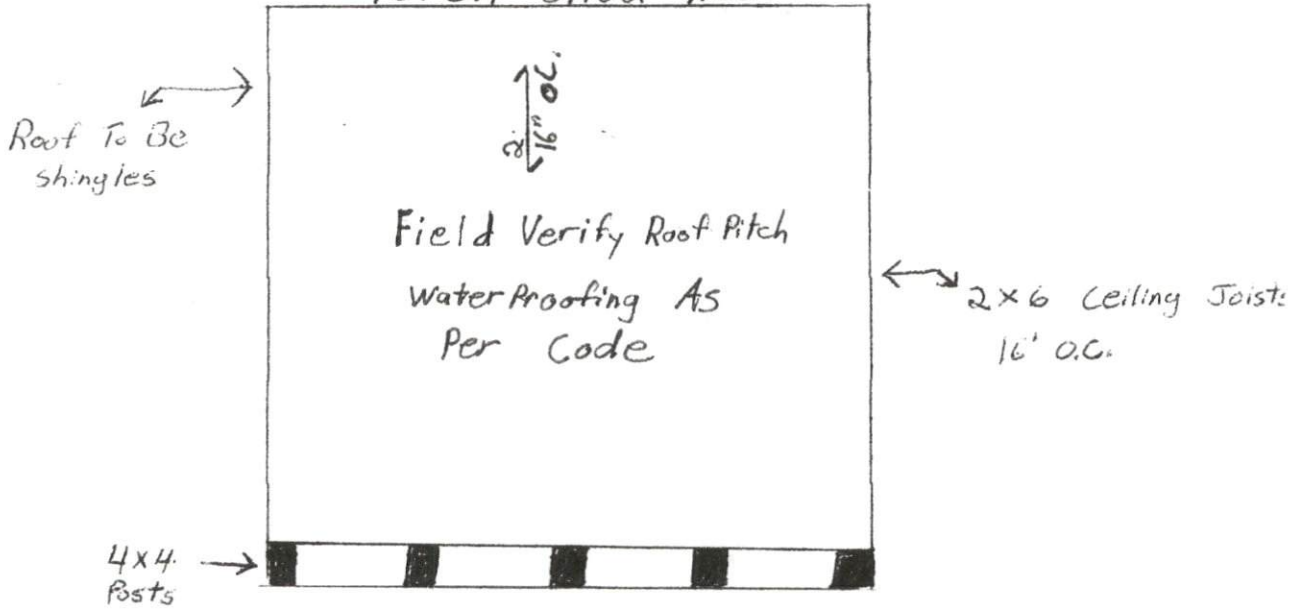

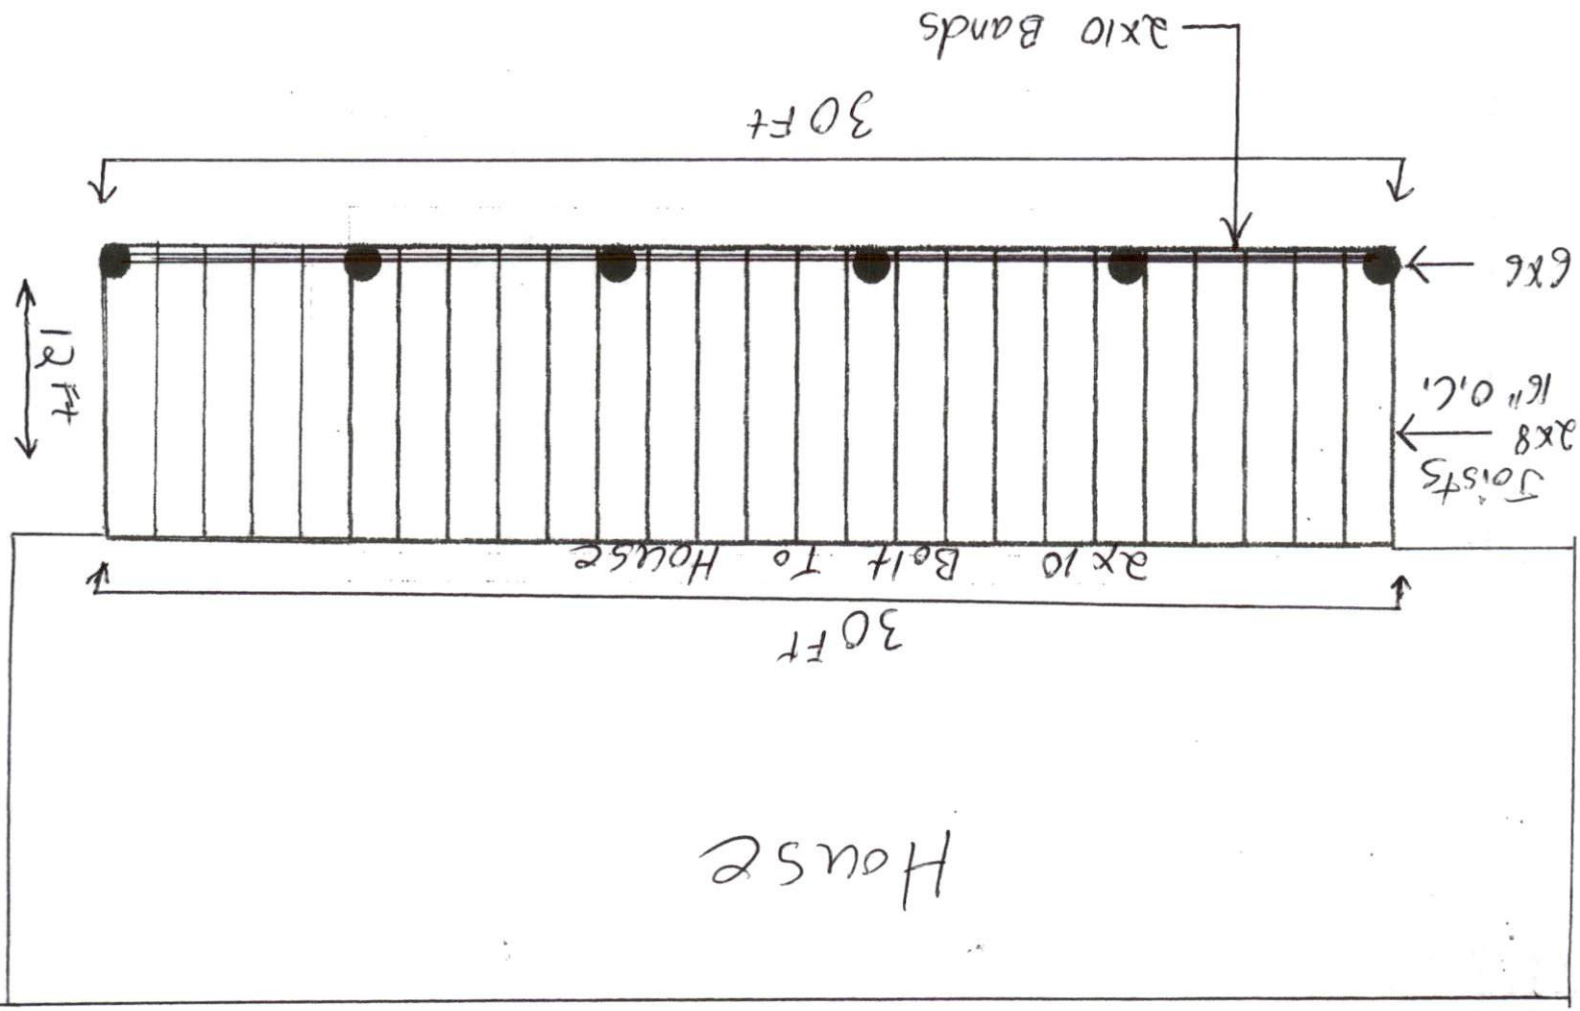

Footings  
Detail

