
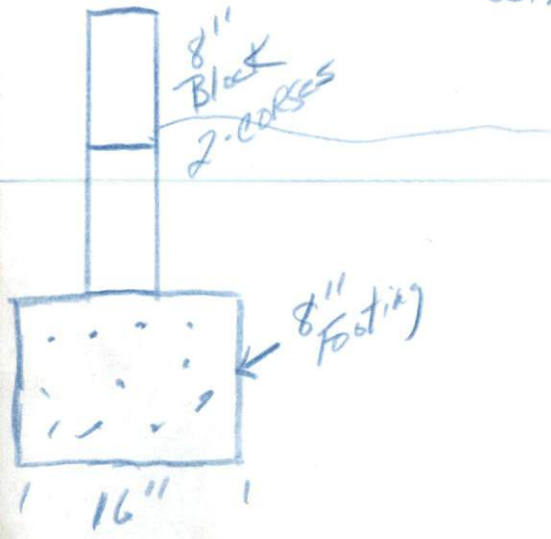


Existing Home

Foundation & Footing

Existing Home

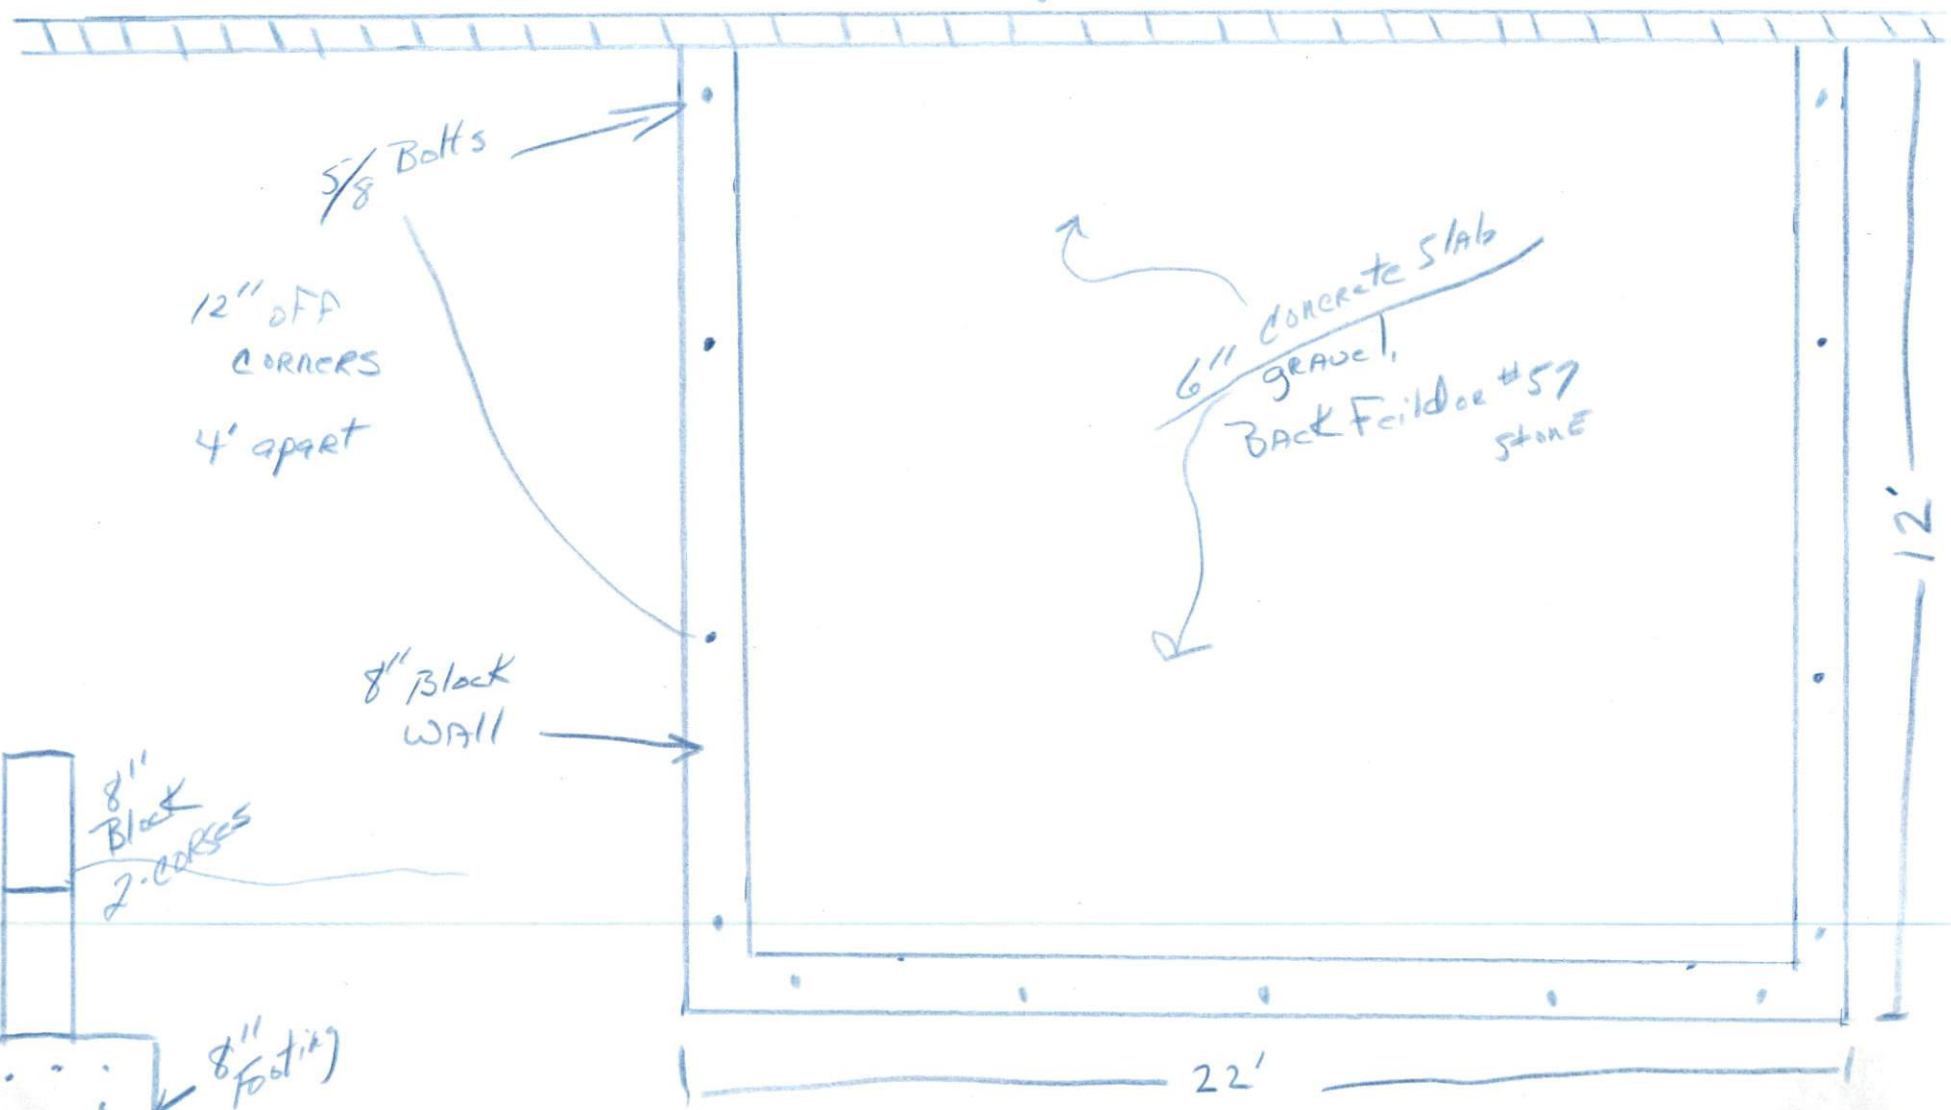

Roof & Exterior Wall

2954 Metal Roof

3x12 pitch

2x8 RAFTERS 16" OC
1/2" OSB Joists

1516 TAAPAPER

2x12 plate ON ROOF

1/2" OSB
HOUSE WRAP

Vinyl Siding

Existing

Siding to MATCH Existing HOUSE

12'

