

Existing Home

Cases Opening

Swallow



2x5 / st
2x5 / st

12'

2x5 / st
2x5 / st
2x5 / st

4' 0"

22'



Note
OXID Headers
with
OXYS SAKS

Track
2x4
Ball plate

2x4's
Top Plate
Double plate
93"
Studs
16" oc

Foundation & Footing

Existing Home

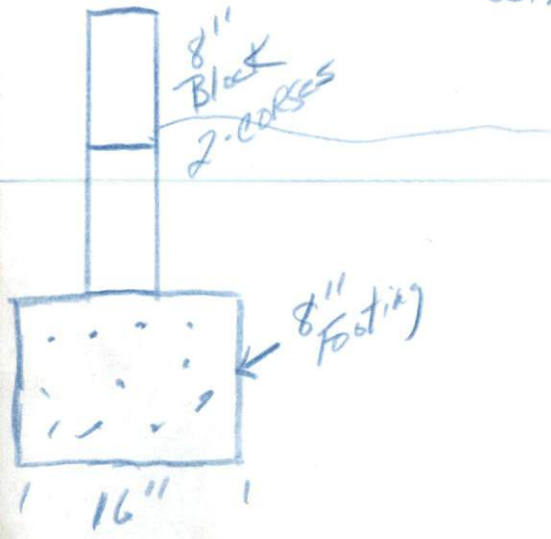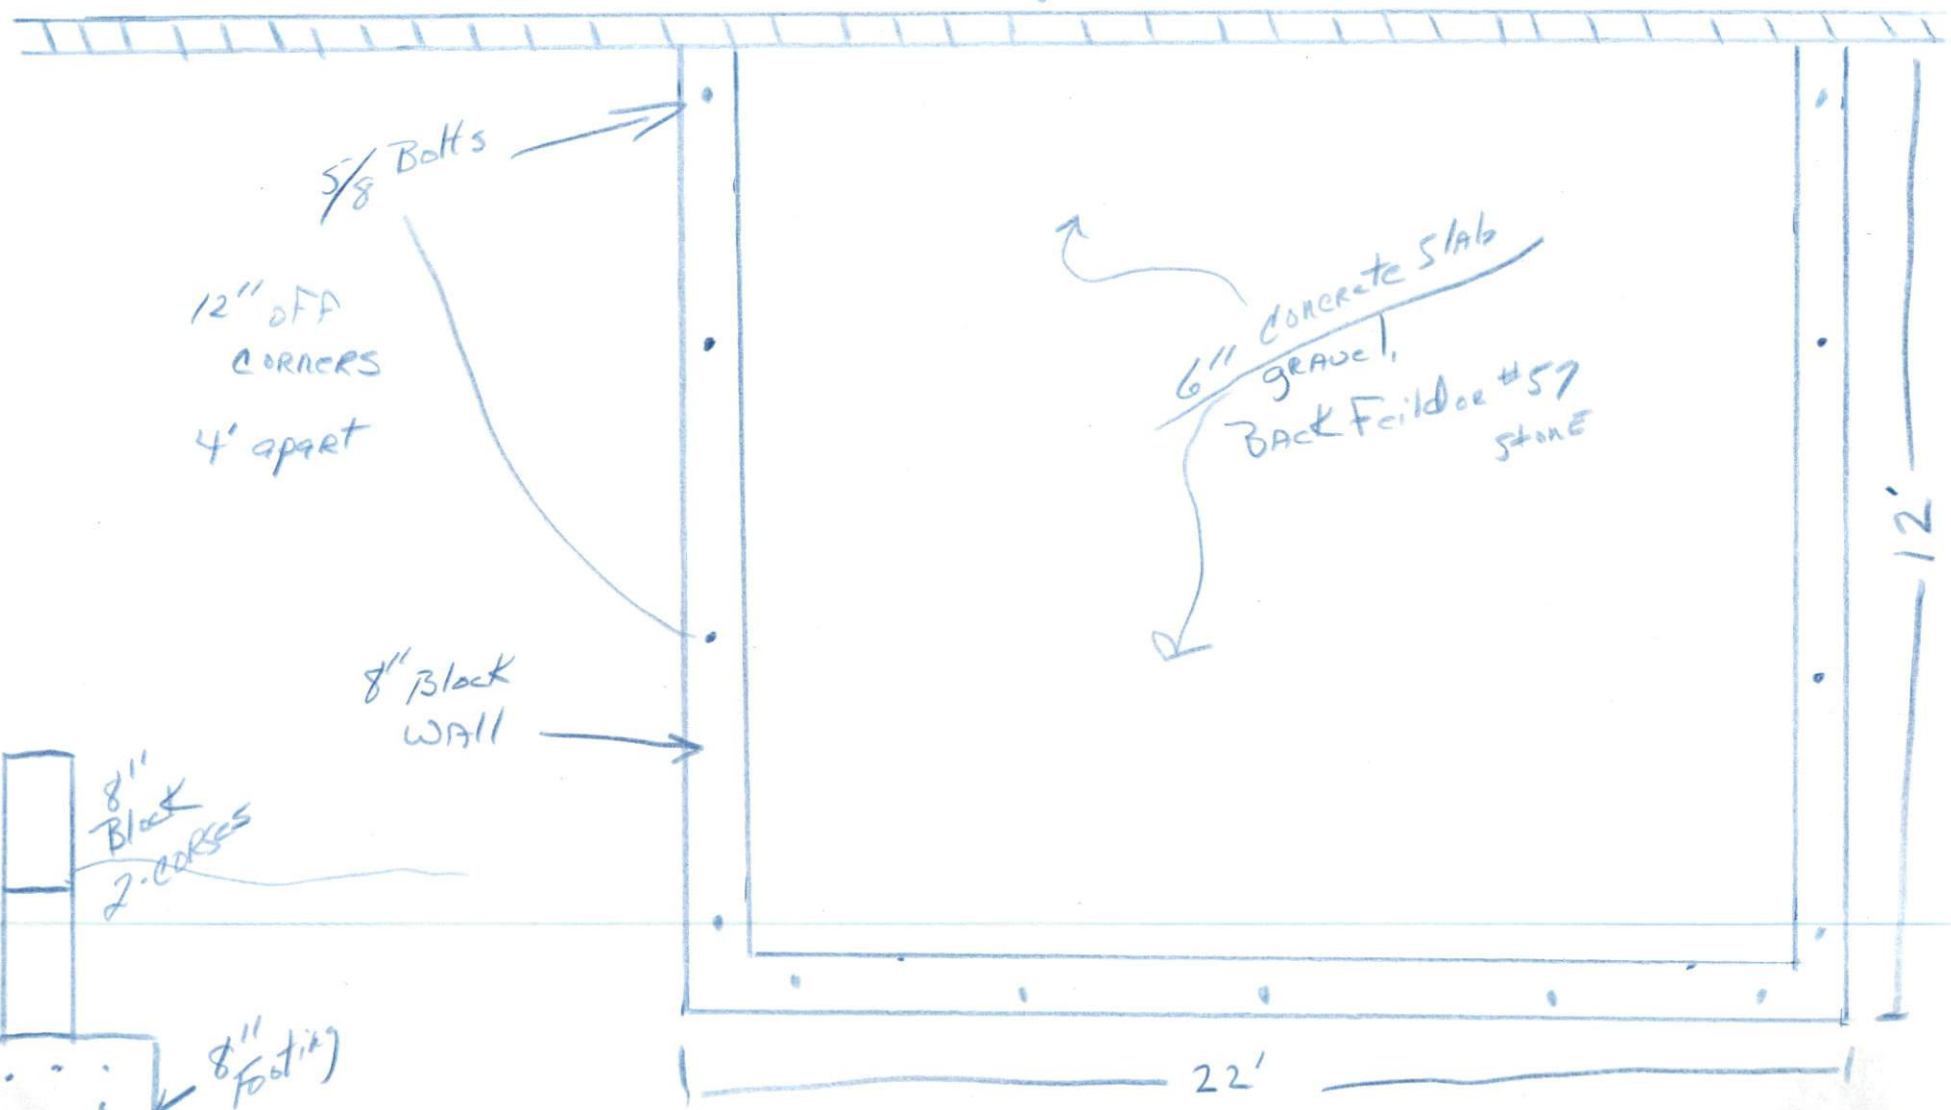

Roof & Exterior Wall

2954 Metal Roof

3x12 pitch

2x8 RAFTERS 16" OC
1/2" OSB Joists

1516 TAAPAPER

2x12 plate ON ROOF

1/2" OSB
HOUSE WRAP

Vinyl Siding

Existing

Siding to MATCH Existing HOUSE

12'

