



MAP NO. 2016-200-201

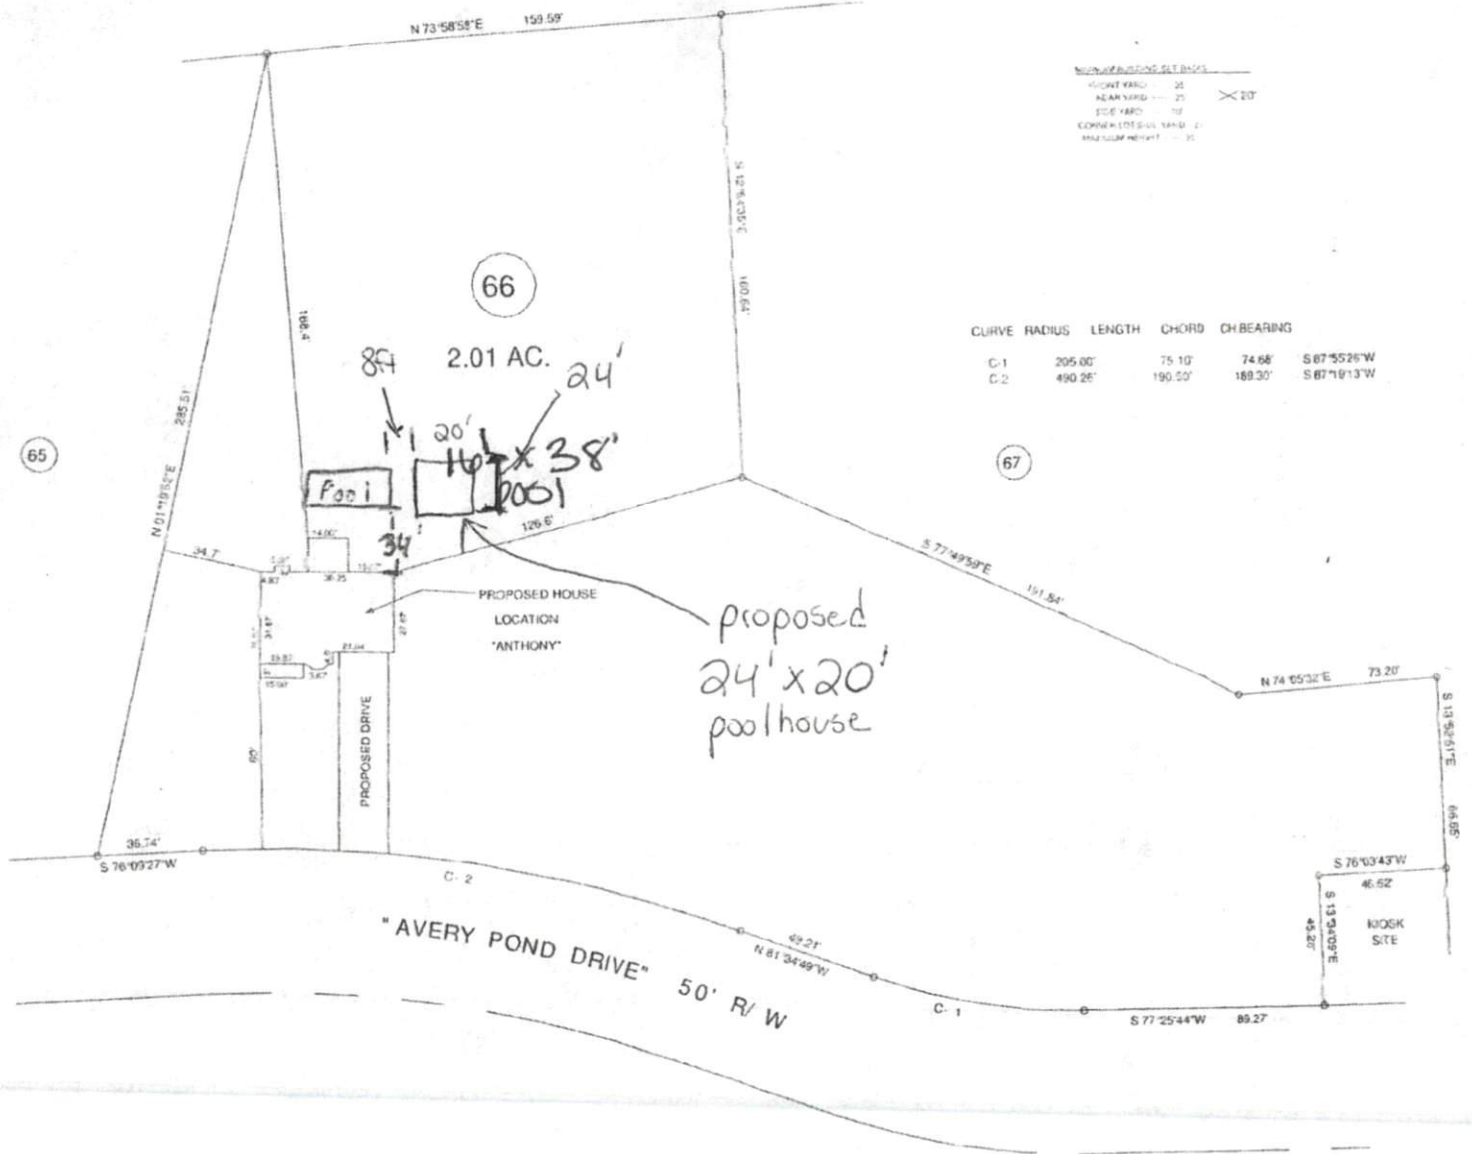

Notes on Plotting Set Books  
 FRONT YARD: 25  
 REAR YARD: 25  
 SIDE YARD: 10  
 CORNER LOT SIDE YARD: 2  
 MINIMUM HEIGHT: 10

CURVE	RADIUS	LENGTH	CHORD	CH BEARING
C-1	205.00'	75.10'	74.68'	S 87° 55' 26" W
C-2	490.25'	190.55'	189.30'	S 87° 19' 13" W

MAP REFERENCE: MAP NO. 2016-200-201

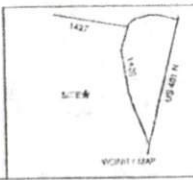

SURVEY FOR				BENNETT SURVEYS		F-1304
PROPOSED PLOT PLAN - LOT - 66				1602 CLARK RD. LEXINGTON, NC 27546		
"AVERY POND S/D", PHASE II				(910) 80 5202		
TOWNSHIP	HECTOR'S CREEK	COUNTY	HARNETT	15' 0 30'	SURVEYED BY	FIELD BOOK
STATE	NORTH CAROLINA	DATE	FEBRUARY 13, 2017	SCALE 1" = 60'	DRAWN BY: RVB	DRAWING NO.
ZONE	WATERSHED DISTRICT	TAX PARCEL ID:	PLP	CHECKED & CLOSURE BY:		17065